


Notes
 Flooring of changing facilities to be non-slip, washable coating with perimeter covering for easy cleaning .
 Walls to be smooth, anti-bacterial, washable paint or equivalent washable surface.
 Electronic door access controls will be used to ensure inspection staff have dedicated changing and kitchen facilities which are not accessible by non-inspection staff.

Level 0

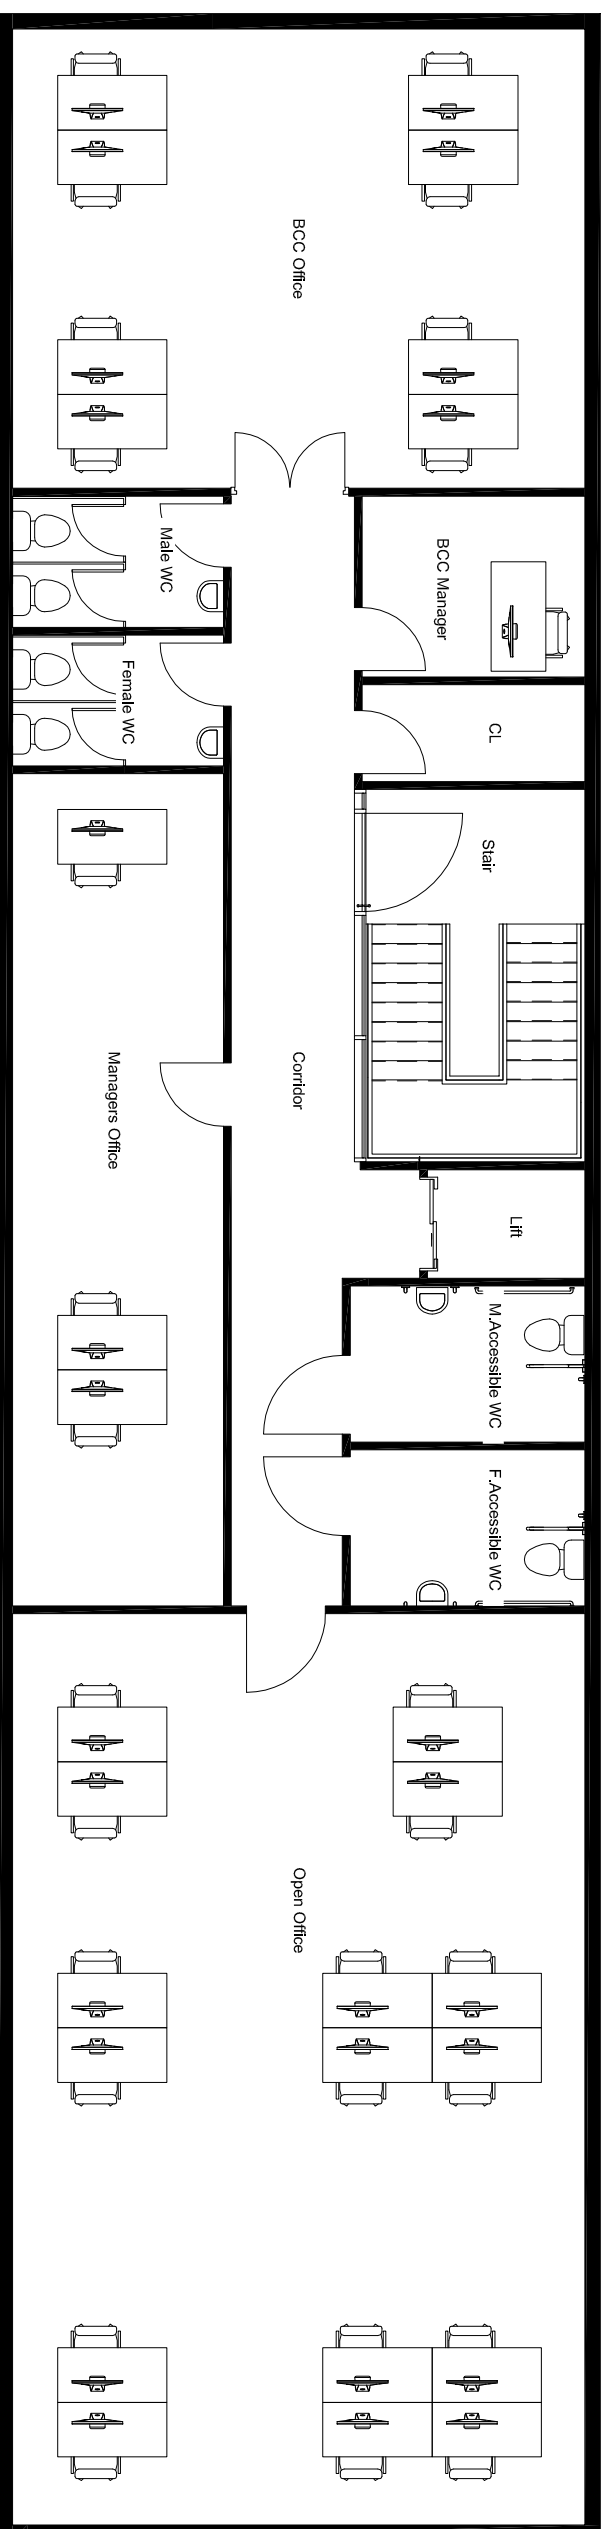

Level 1

Client:
EU Designations of Northern Ireland Portal Facilities

Job:
Point of entries NI

Drawing:
Office A - Belfast - Product Inspection Office & Sanitary Accommodation Floor Plans

Branch:
 Branch Manager:
 Drawn by: Date: 22/06/20
 Verified by: Date:
 Drawing No: 691999A/QD / BH/005
 Amendment: A

Amendment:	A			
------------	---	--	--	--