


Notes
 Flooring of changing facilities to be non-slip, washable coating with perimeter coving for easy cleaning .
 Walls to be smooth, anti-bacterial, washable paint or equivalent washable surface.
 Electronic door access controls will be used to ensure inspection staff have dedicated changing and kitchen facilities which are not accessible by non-inspection staff.

GROUND FLOOR

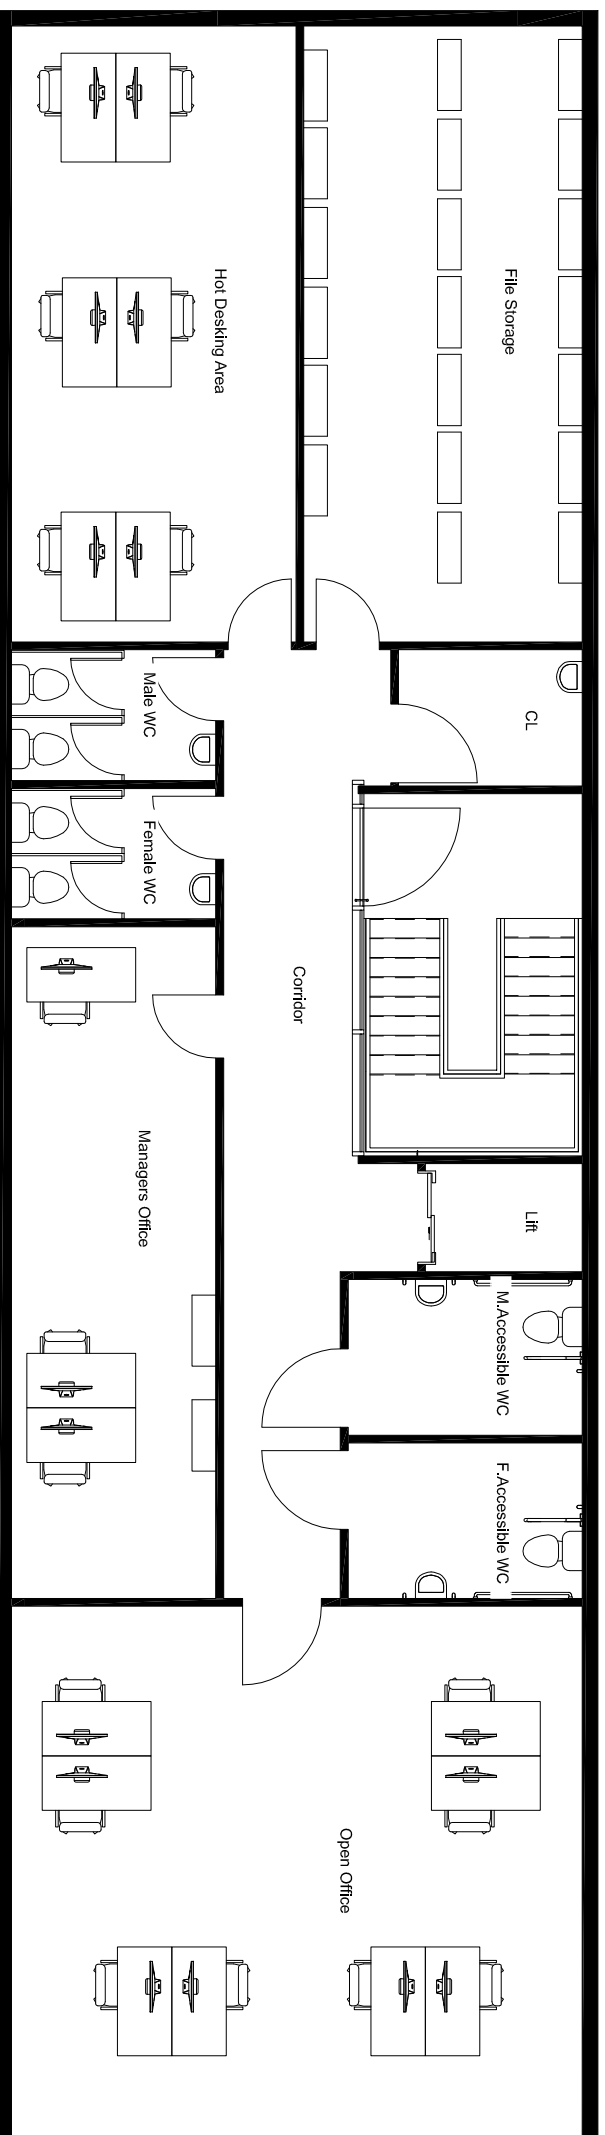

FIRST FLOOR

Client:
EU Designations of Northern Ireland Portal Facilities

Job:
Point of entries NI

Drawing:
Office A - Larne - Product Inspection Office & Sanitary Accommodation Floor Plans

Scale:
1:100 @ A3

Branch:	
Branch Manager:	
Drawn by:	Date: 22/06/20
Verified by:	Date:
Drawing No:	691999AQD / LNE/005A
Amendment:	A