




GROUND FLOOR

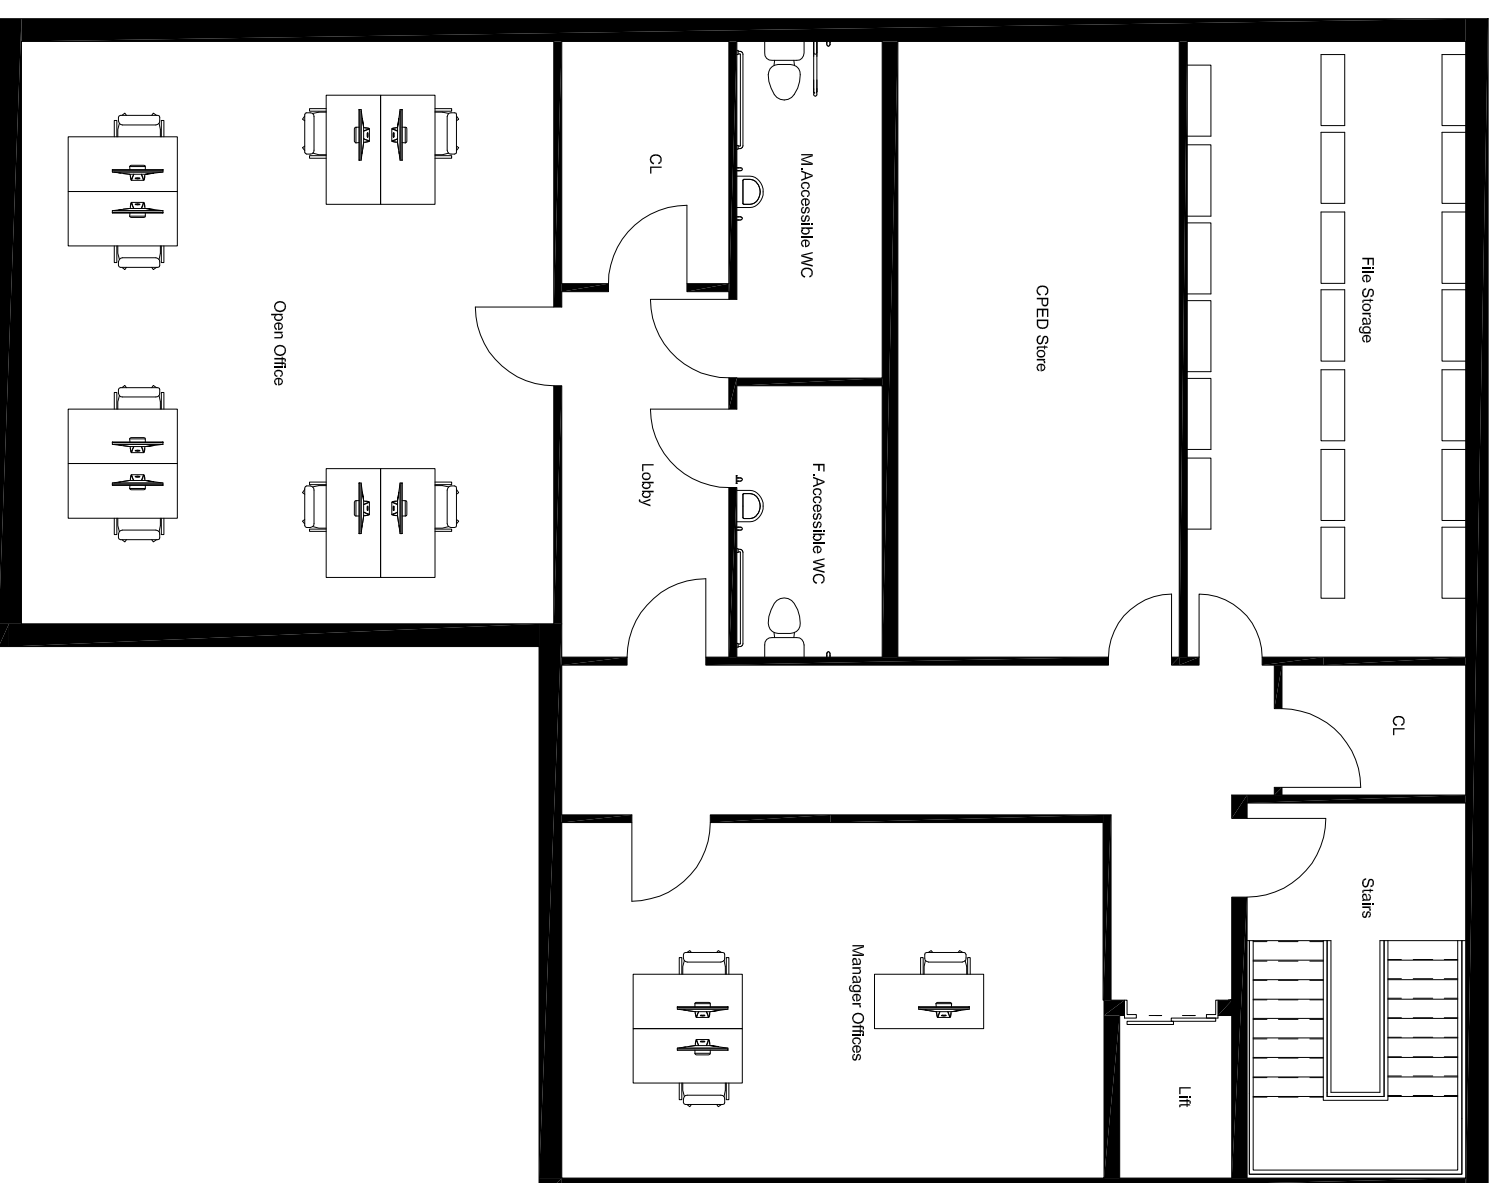

FIRST FLOOR

Notes
 Flooring of changing facilities to be non-slip, washable coating with perimeter covering for easy cleaning.
 Walls to be smooth, anti-bacterial, washable paint or equivalent washable surface.
 Electronic door access controls will be used to ensure inspection staff have dedicated changing and kitchen facilities which are not accessible by non-inspection staff.

Client:
EU Designations of Northern Ireland Portal Facilities

Job:
Point of entries NI

Drawing:
Office B - Larne Live Animal Inspection Facility Office & Sanitary Accommodation Floor Plans

Scale:
1:100 @ A3

Branch:
 Branch Manager:

Drawn by: Date: 22/06/20
 Verified by: Date:

Drawing No: 691999AQD / LNE/006A
 Amendment: **A**