


EXISTING PLAN 1:200

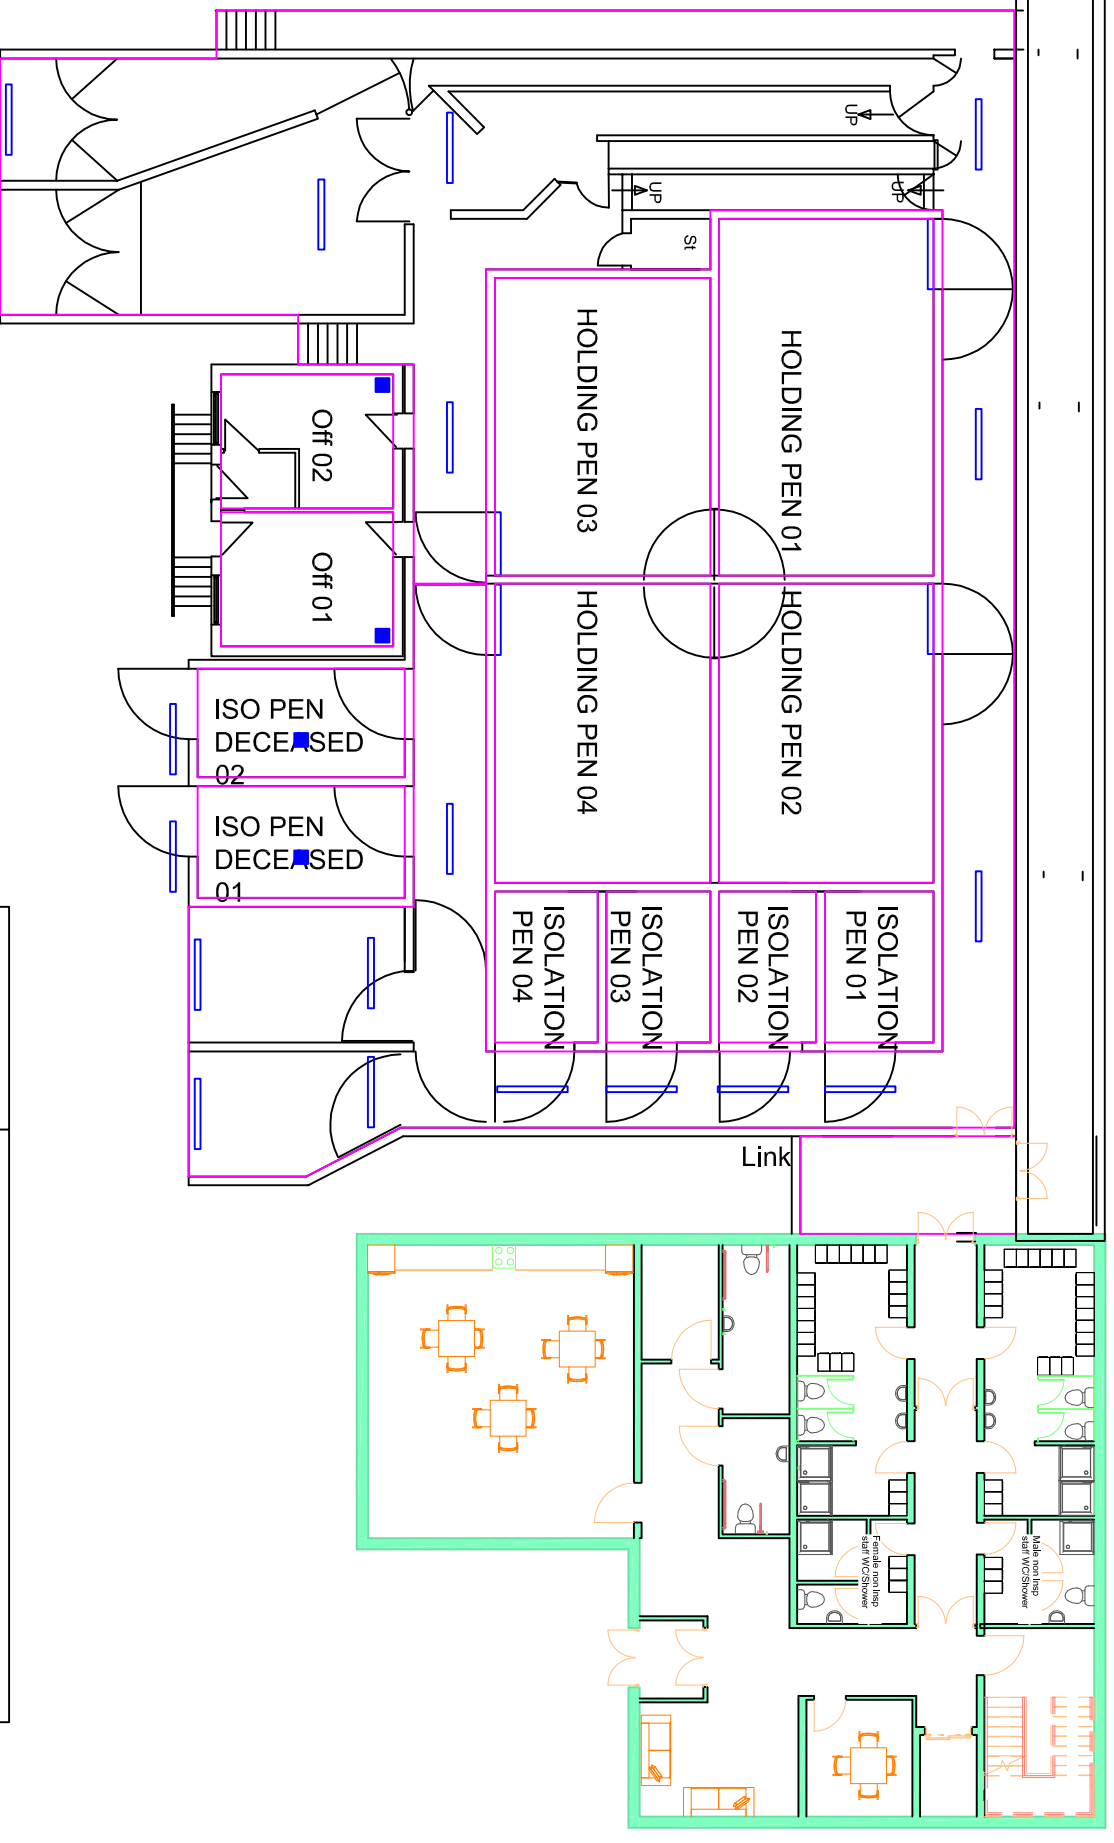

PROPOSED PLAN 1:200

GENERAL NOTES	
<b>Category</b>	<b>Requirements</b>
Drainage	All drainage connected to foul system. Underground tank suitably sized to accommodate drainage from all livestock and equine facilities with level alarm to prevent overflow.
ISO PEN - Deceased	Lockable, covered, leak-proof isolation pens for diseased or fallen stock. Floor drainage to separate, dedicated collection chamber. External access for forklift

Client:  
**EU Designations of NI  
 Portal Facilities**

Job:

**Point of Entries NI**

Drawing:

**Livestock Inspection Facility  
 Proposed Floor Plan  
 - Larne**

Scale:

**1:250@A3**

Branch:

Branch Manager:

Drawn by: Date: June 20

Verified by: Date: June 20

Drawing No:

**691999AQD / LNE / 014**

Amendment:

**A B C**