




GENERAL NOTES	
Category	Requirements
Drainage	All drainage connected to foul system.
Finishes	Inspection Rooms, Stores & Unloading Bays
Floors	Non-slip, food grade, washable coating with perimeter coving for easy cleaning
Walls	To be smooth, anti-bacterial, washable paint or equivalent washable surface.
Ceilings	To be of plasterboard construction with anti-bacterial washable paint

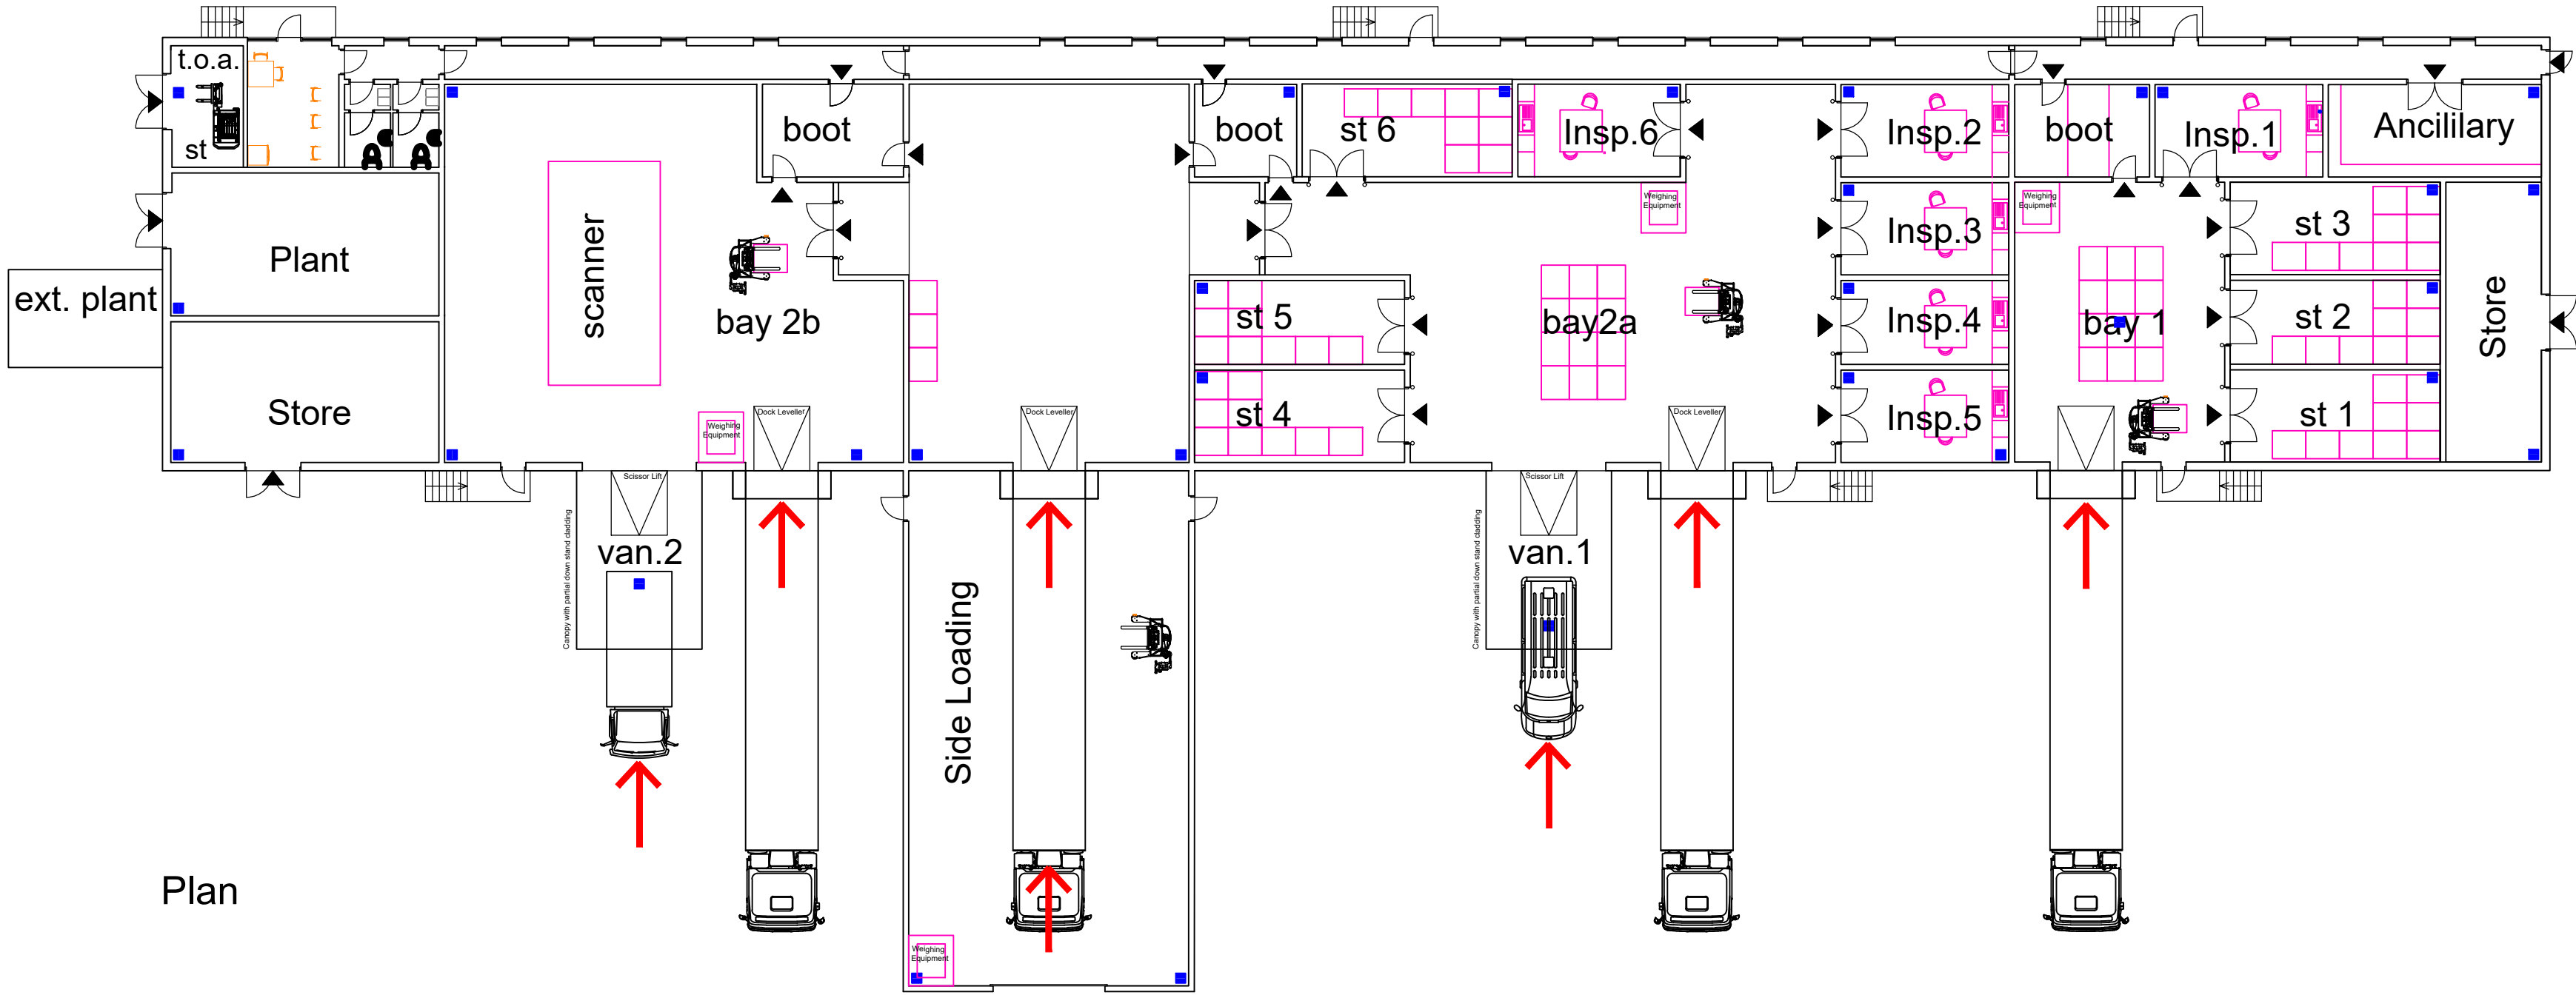


Plan

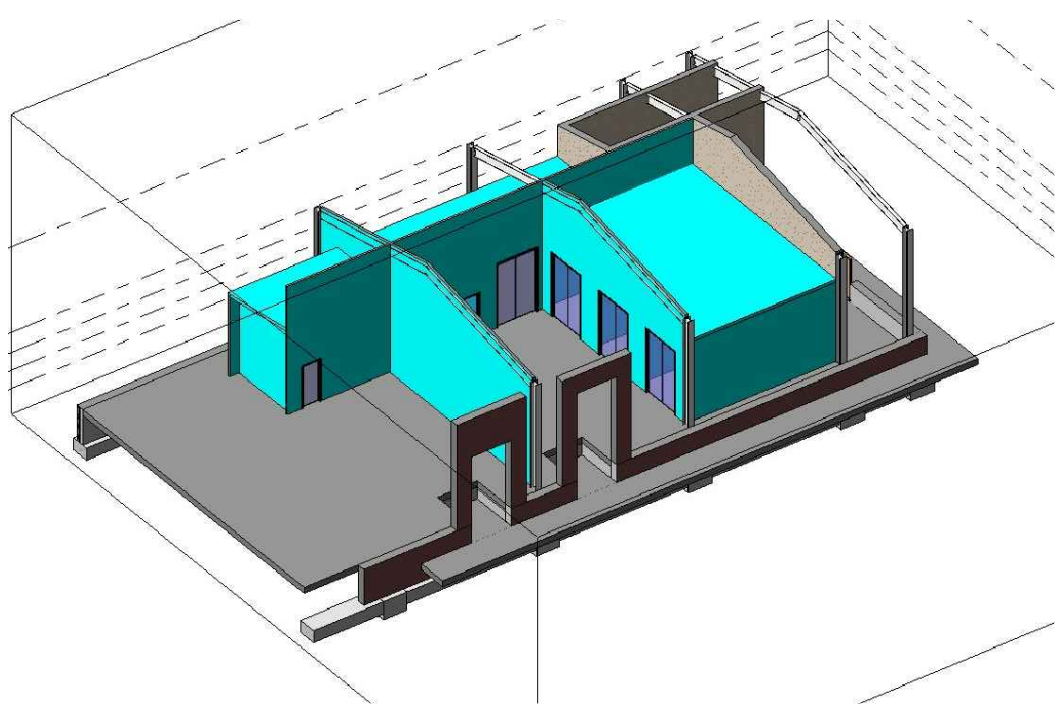


Cutaway View of a Typical Bay

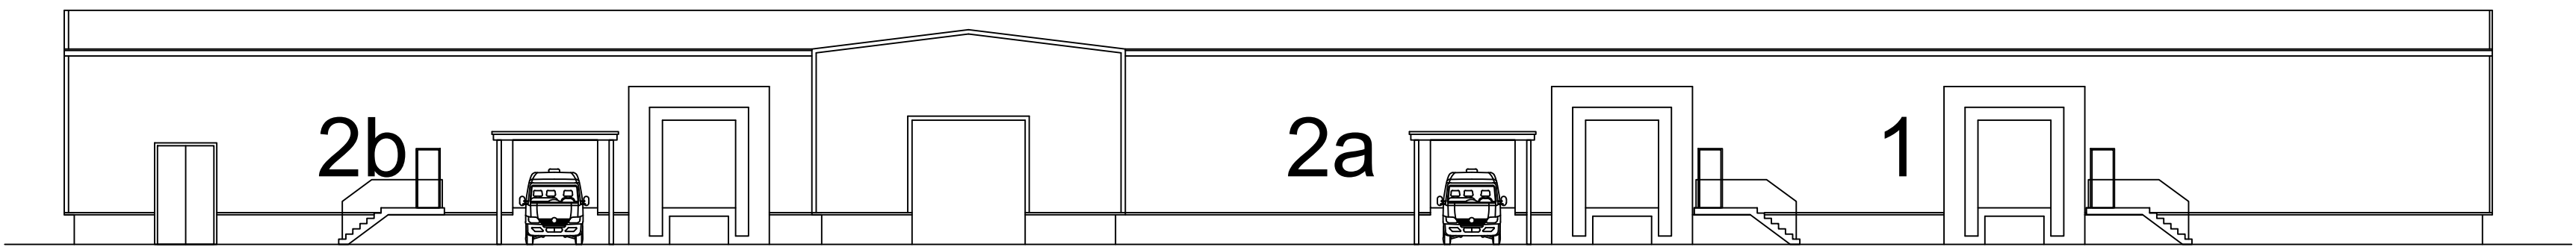


Entrance Elevation

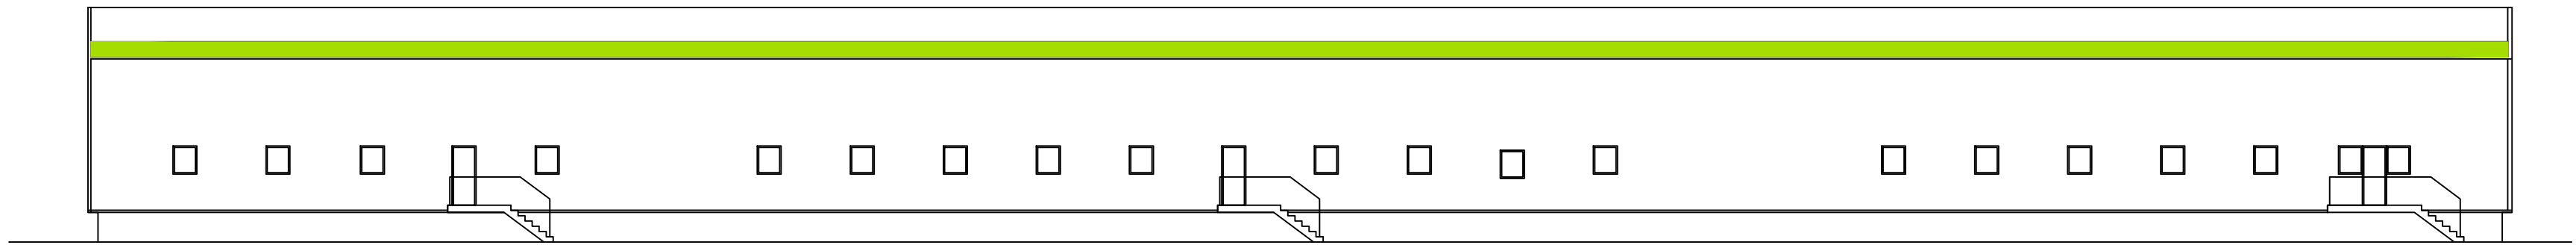

Rear Elevation

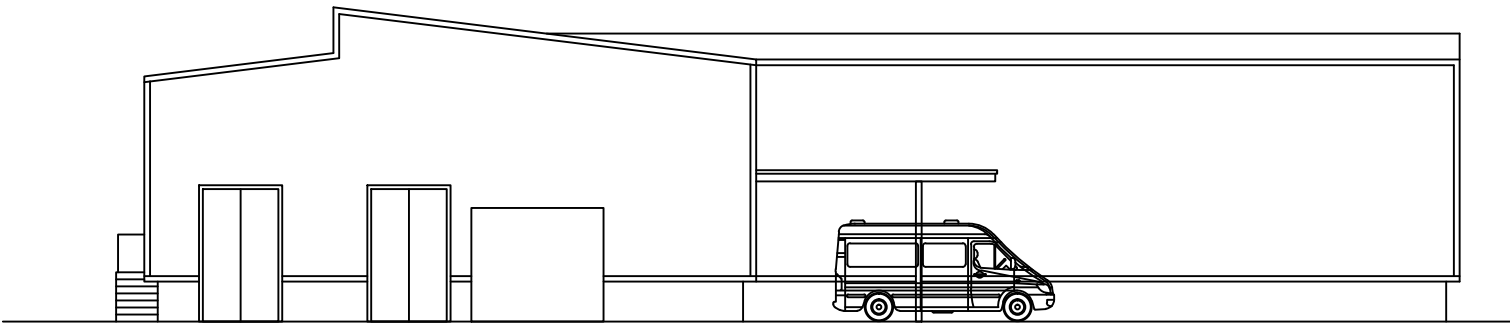

Side Elevation

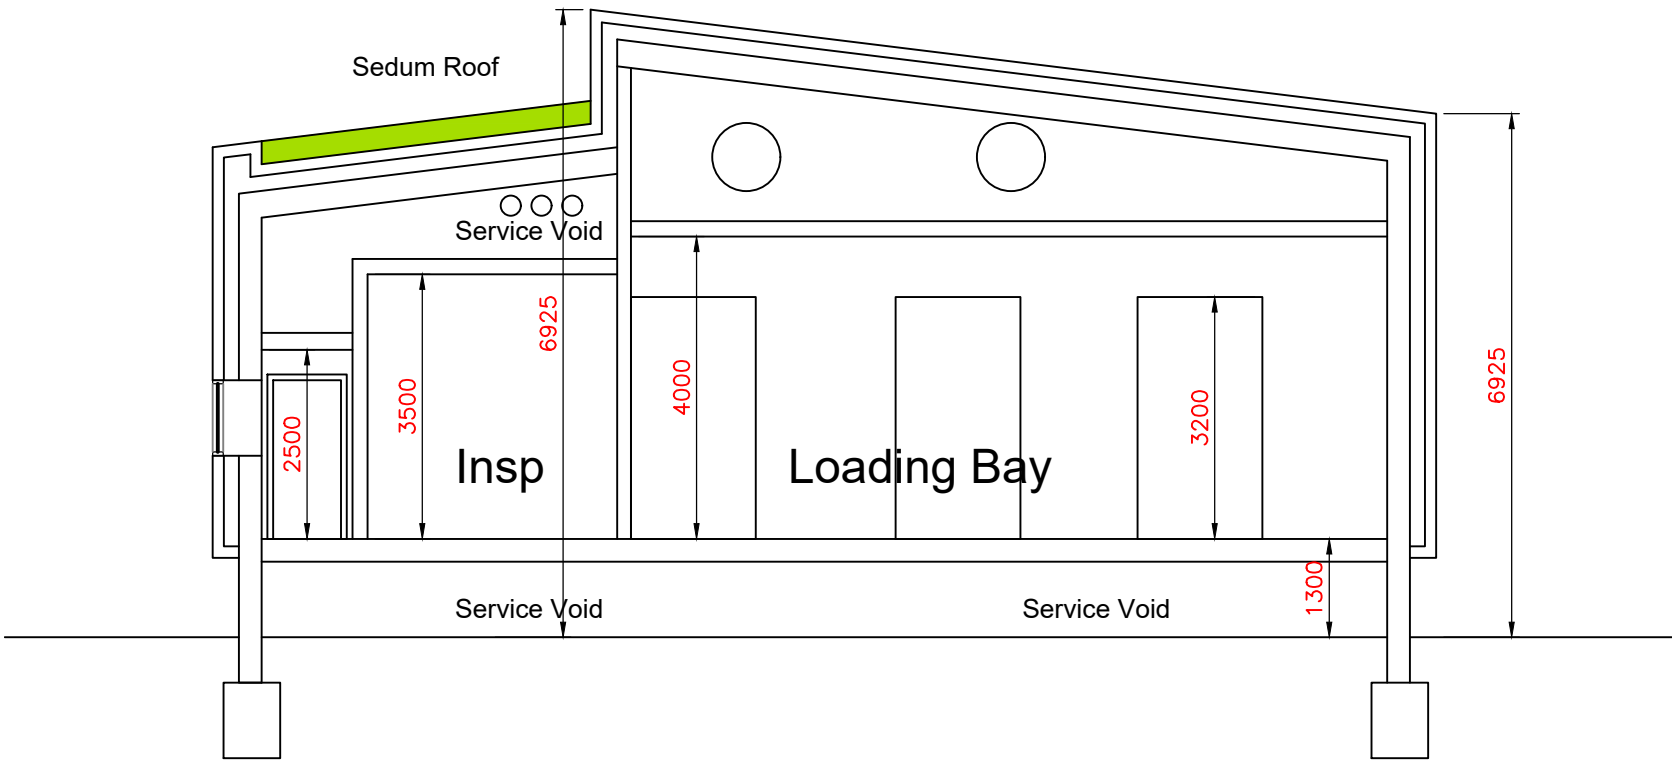

Typical Section 1:100

Client:	
EU Designations of Northern Ireland Portal Facilities	
Job:	
Point of entry Northern Ireland	
Drawing:	
PRODUCT INSPECTION FACILITY - WARRENPOINT	
Scale:	
1:200 @ A1	
Branch:	
Branch Manager:	
Drawn by:	Date: 2020 06 21
Verified by:	Date: 2020 06 22
Drawing No:	
6911999AQD / WP-003	
Amendment:	
A B C D E	