


GROUND FLOOR

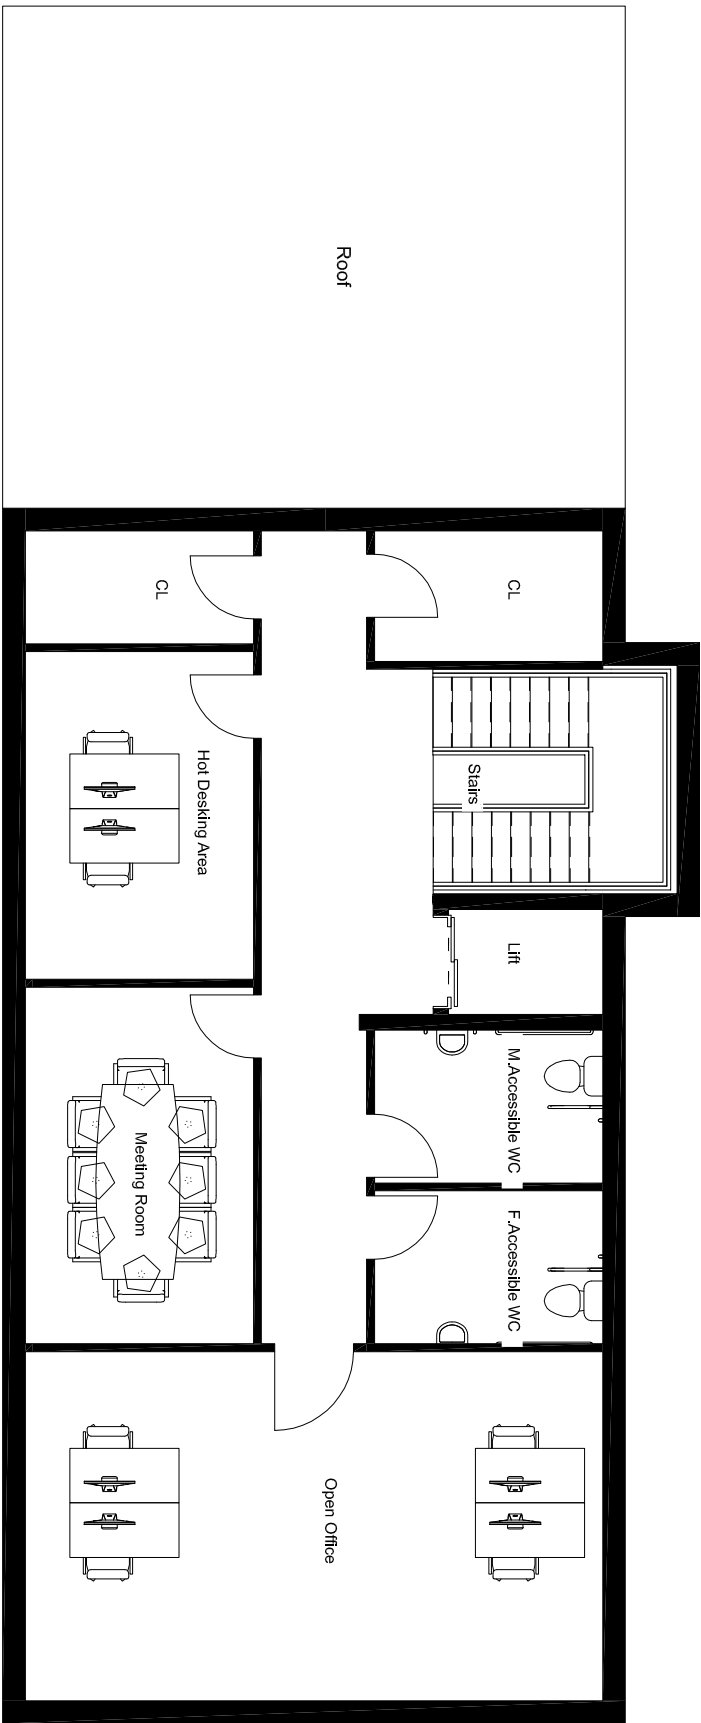

FIRST FLOOR

Notes

Flooring of changing facilities to be non-slip, washable coating with perimeter coving for easy cleaning .

Walls to be smooth, anti-bacterial, washable paint or equivalent washable surface.

Electronic door access controls will be used to ensure inspection staff have dedicated changing and kitchen facilities which are not accessible by non-inspection staff.

										Client: <div>EU Designations of Northern Ireland Portal Facilities</div>									
										Drawing: <div>Office Floor Plans Product Inspection Facility</div>									
										Job: <div>Point of entries NI</div>									
Scale: <div>1:100 @ A3</div>																			
Drawing No: 691999AQD /WP/005										Branch: Branch Manager: Drawn by: Date: 22/06/20 Verified by: Date:									
										Amendment:									
A																			