



Department for
**Regional
Development**
www.drdni.gov.uk

Clarence Court
10-18 Adelaide Street
Belfast
BT2 8GB

Tel: 028 9054 0105
Fax: 028 9054 0028
Email: private.office@drdni.gov.uk

Michael Copeland MLA

Your Ref:
Our Ref: AQW25515/11-15
Date: 10 October 2013

Please see attached information in response to AQW25515/11-15 to be saved in the library for Member's access.

Michael Copeland MLA

'...the Minister for Regional Development to outline the on-street parking restrictions in Joy Street, Belfast.

Details are enclosed.

DANNY KENNEDY MLA
Minister for Regional Development

NO.	REVISION	DATE

NOTE: ---
Times that Parking is Prohibited

Project: **JOY STREET BELFAST**

Title: **WAITING RESTRICTIONS**

FILE NO.	DESIGNED	date SEPT 13
DRAWN	CHECKED	date
TRACED	APPROVED	date
Dwg. No.	Revision	

Scales: **SCALED TO FIT**

ROADS Service


EASTERN DIVISION

Hydebank
4 Hospital Road
Belfast BT8 8JL

Tel: 028 9025 3000
Fax: 028 9025 3220

Regional Development

Copyright Reserved

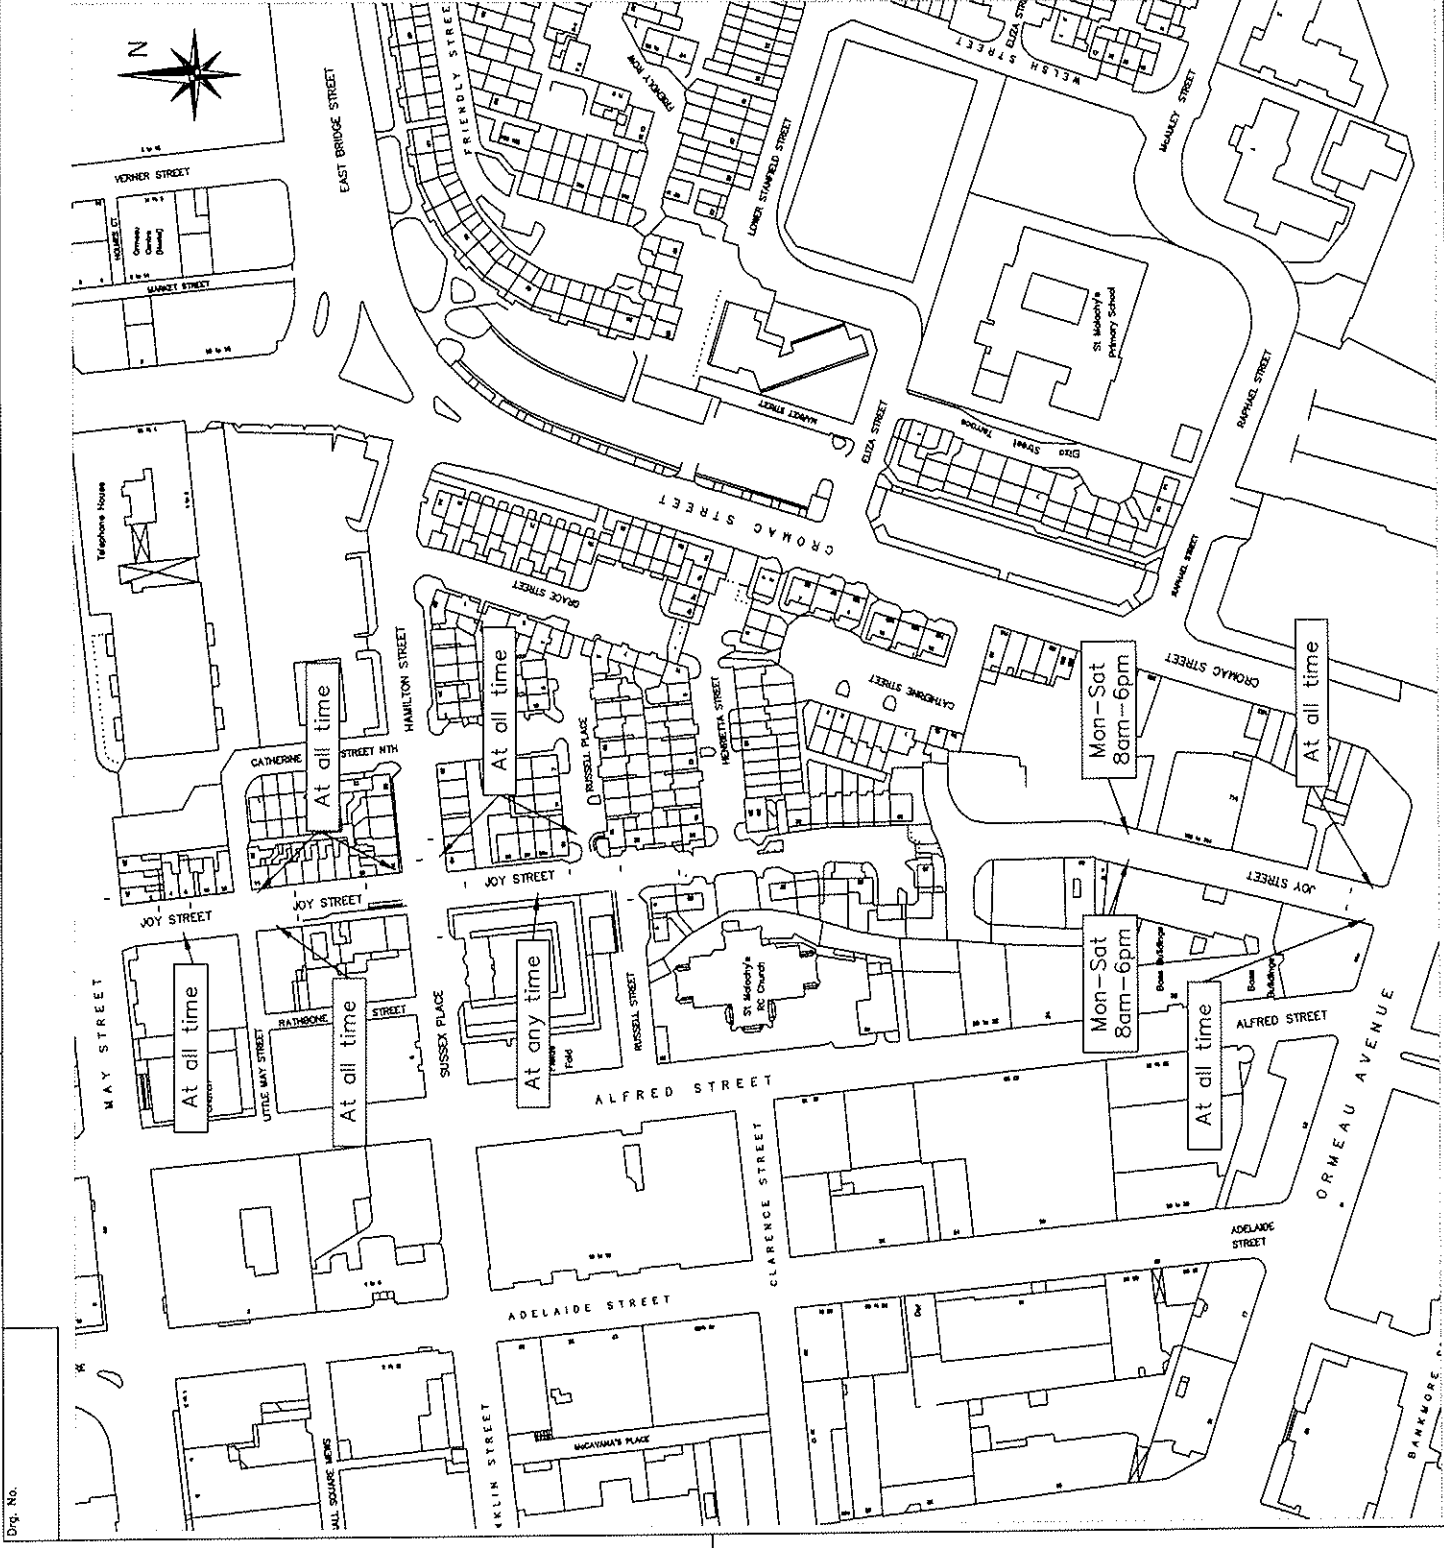

Dwg. No.