

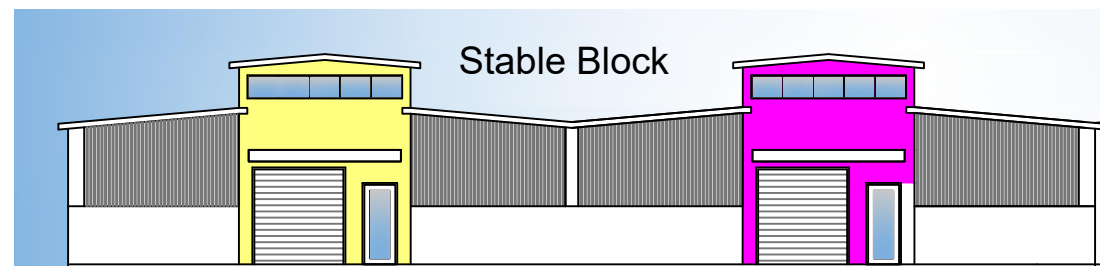



Concept Stable Pen

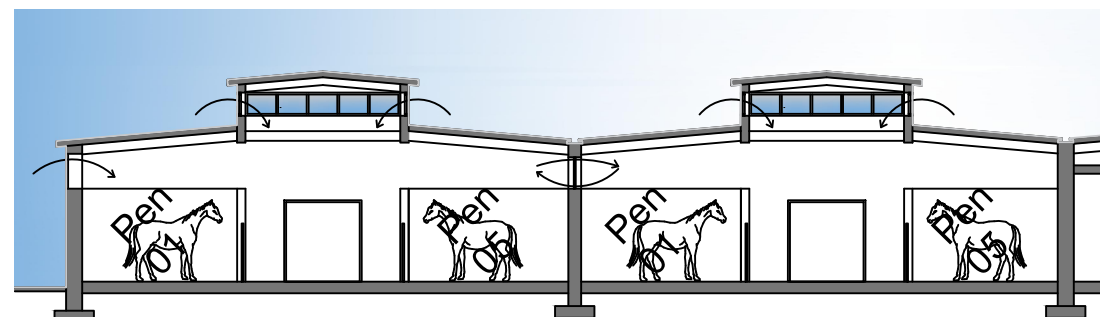

Entrance Elevation

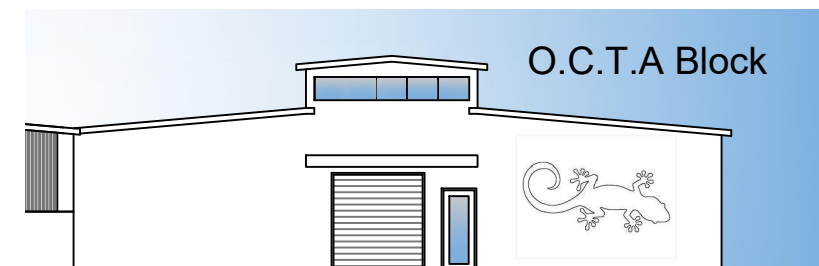

Typical Cross Section

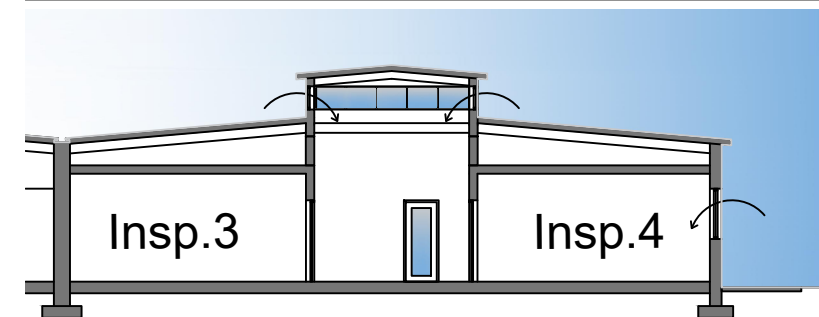

Client: EU Designations of Northern Ireland Portal Facilities

Job: Point of Entries NI

Drawing: EQUINE FACILITY AND OTHER COMMERCIAL TRANSPORT ANIMALS - BELFAST HARBOUR

Scale: 1:200@A3

Branch:			
Branch Manager:			
Drawn by:	Date: Jan 2020		
Verified by:	Date: Jan 2020		
Drawing No: 691999AQD /BH/009		Amendment:	
		A	