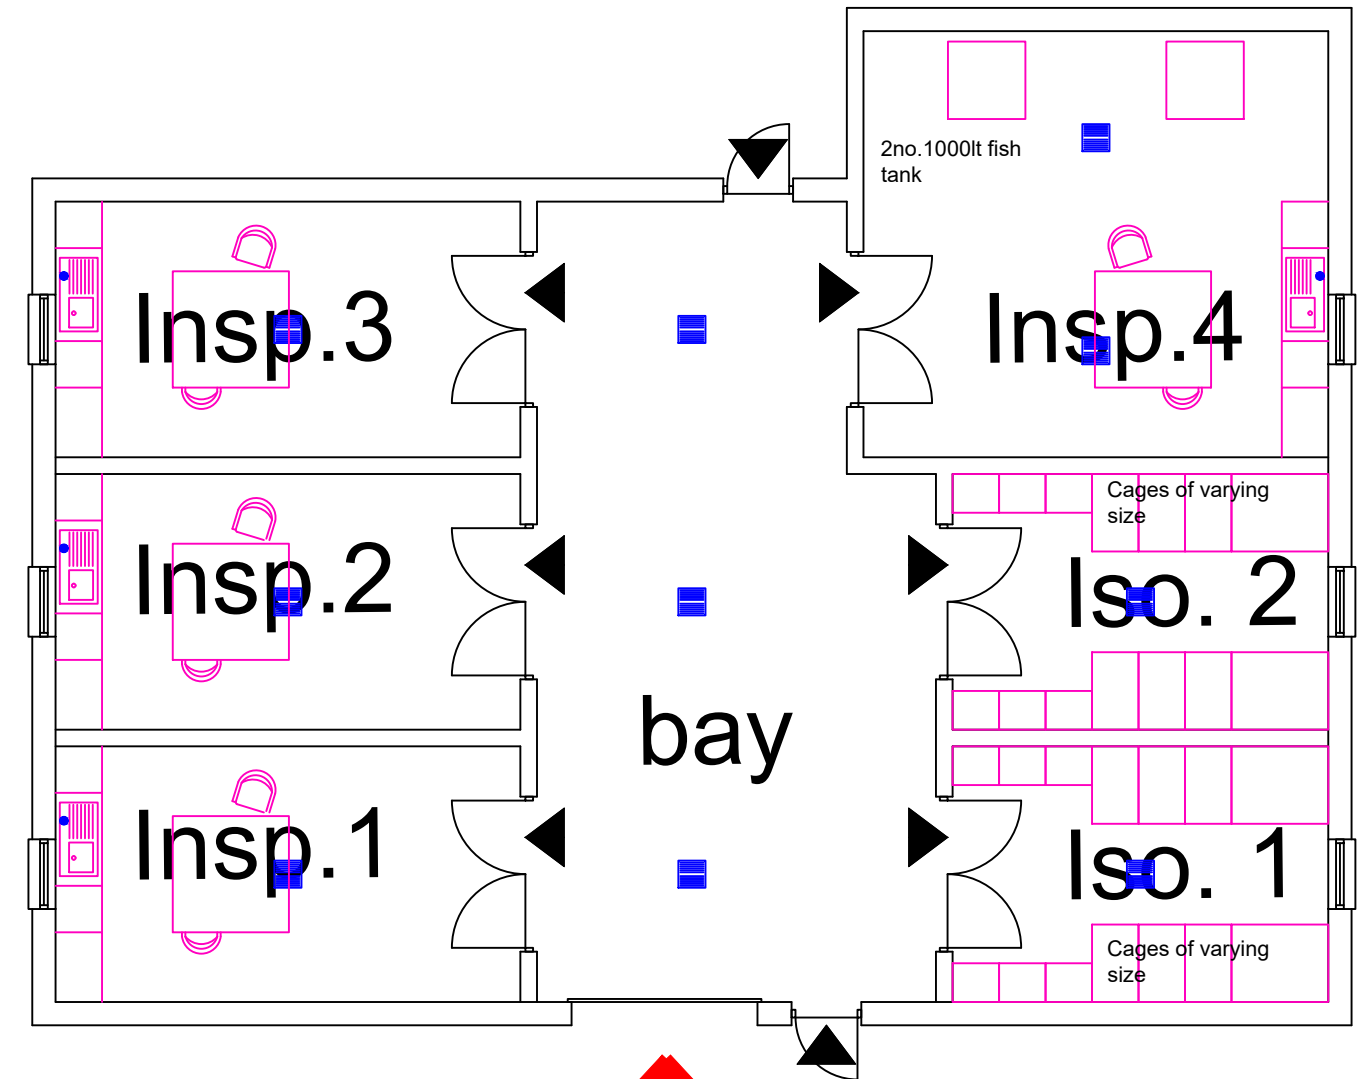

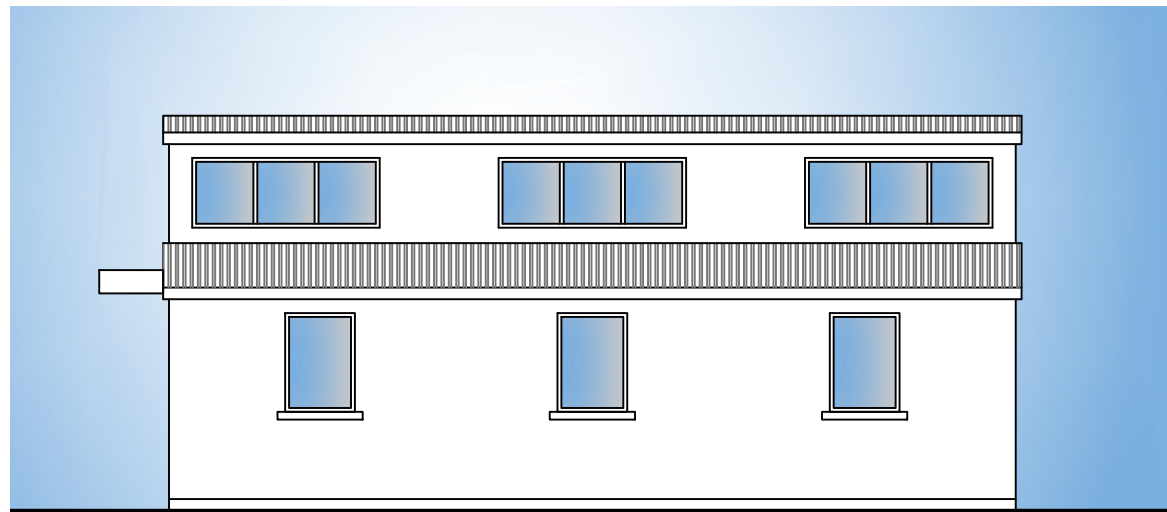



GENERAL NOTES	
Category	Requirements
Drainage	All drainage connected to foul system. Underground tank suitably sized to accommodate drainage from all livestock and equine facilities with level alarm to prevent overflow.
Finishes	Inspection Rooms, Stores Isolation & Unloading Bays
Floors	Non-slip, food grade, washable coating with perimeter coving for easy cleaning
Walls	To be smooth, anti-bacterial, washable paint or equivalent washable surface.
Ceilings	To be of plasterboard construction with anti-bacterial washable paint
Inspection Rooms	Equipment includes stainless steel kitchen facilities, fridge, dishwasher, sterilizer, inspection table with lamp, hot & cold water.



Proposed Plan 1:100 



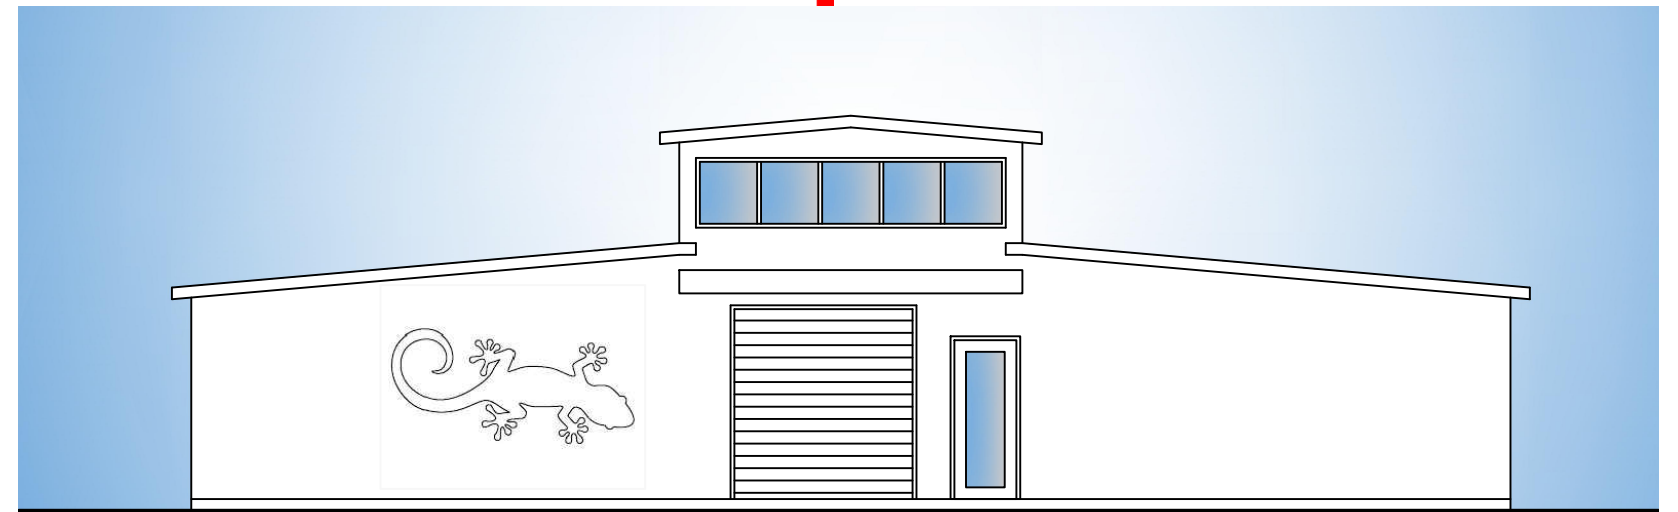Side Elevation



Entrance Elevation

Client: EU Designations of Northern Ireland Portal Facilities	Drawing: OTHER COMMERCIAL TRANSPORT ANIMALS - BELFAST HARBOUR	Branch:	
		Branch Manager:	
Job: Point of Entries NI	Scale: 1:100@A3	Drawn by:	Date: Jan 2020
		Verified by:	Date: Jan 2020
		Drawing No: 691999AQD / BH/014	Amendment: A