


Drg. No.

NO. REVISION DATE

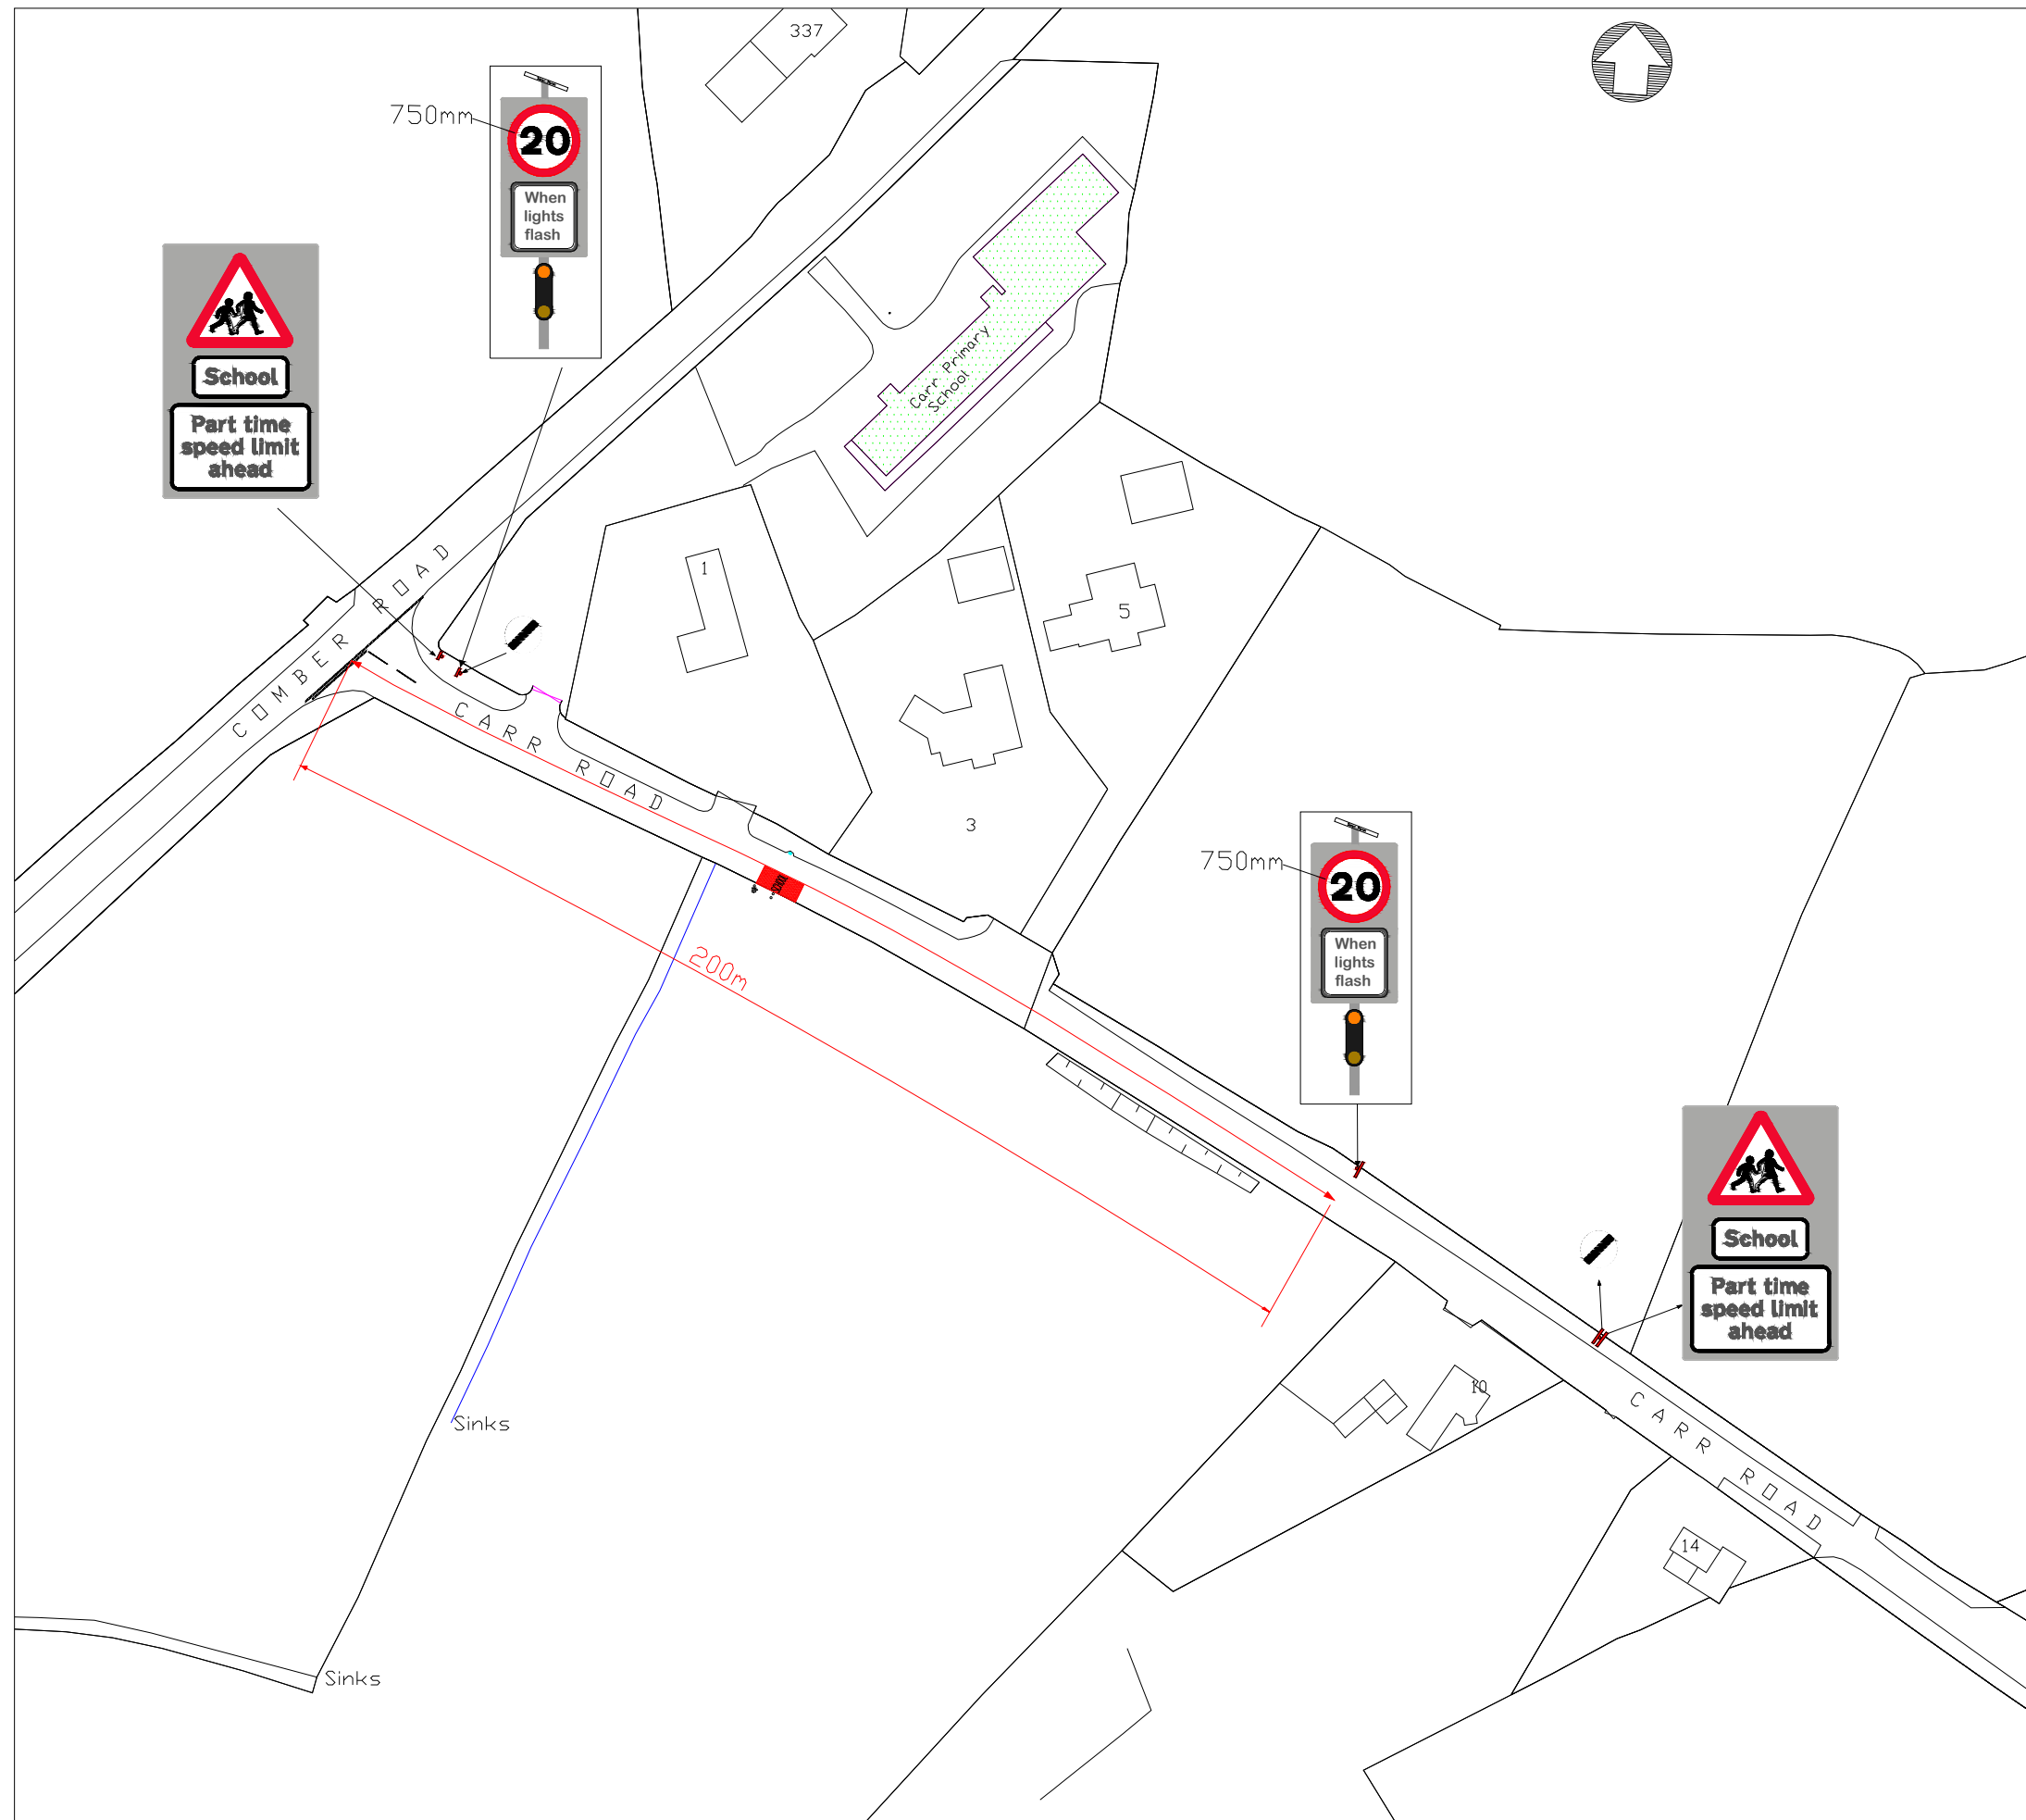

'Based upon Ordnance Survey of Northern Ireland's data with the permission of the controller of His Majesty's Stationary Office, © Crown copyright and database rights NIMA ES&LA214'. 'Unauthorised reproduction infringes © Crown copyright and may lead to prosecution or civil proceedings'.

Project **CARR PRIMARY SCHOOL, LISBURN**

Title **PROPOSED PART TIME 20MPH SPEED LIMIT**

FILE NO.	DESIGNED	CG	date FEB 26
DRAWN	CHECKED	GST	date FEB 26
TRACED	APPROVED		date

Drg. No.	Revision
<b>PT20/LIS/CPS/LEG</b>	01

Scales 1:1250

EASTERN DIVISION  
 Hydebank House  
 4a Hospital Road  
 Ballydollahan  
 Belfast  
 BT8 8JL  
 Tel: 0300 200 7899