


Drg. No.

NO. REVISION DATE

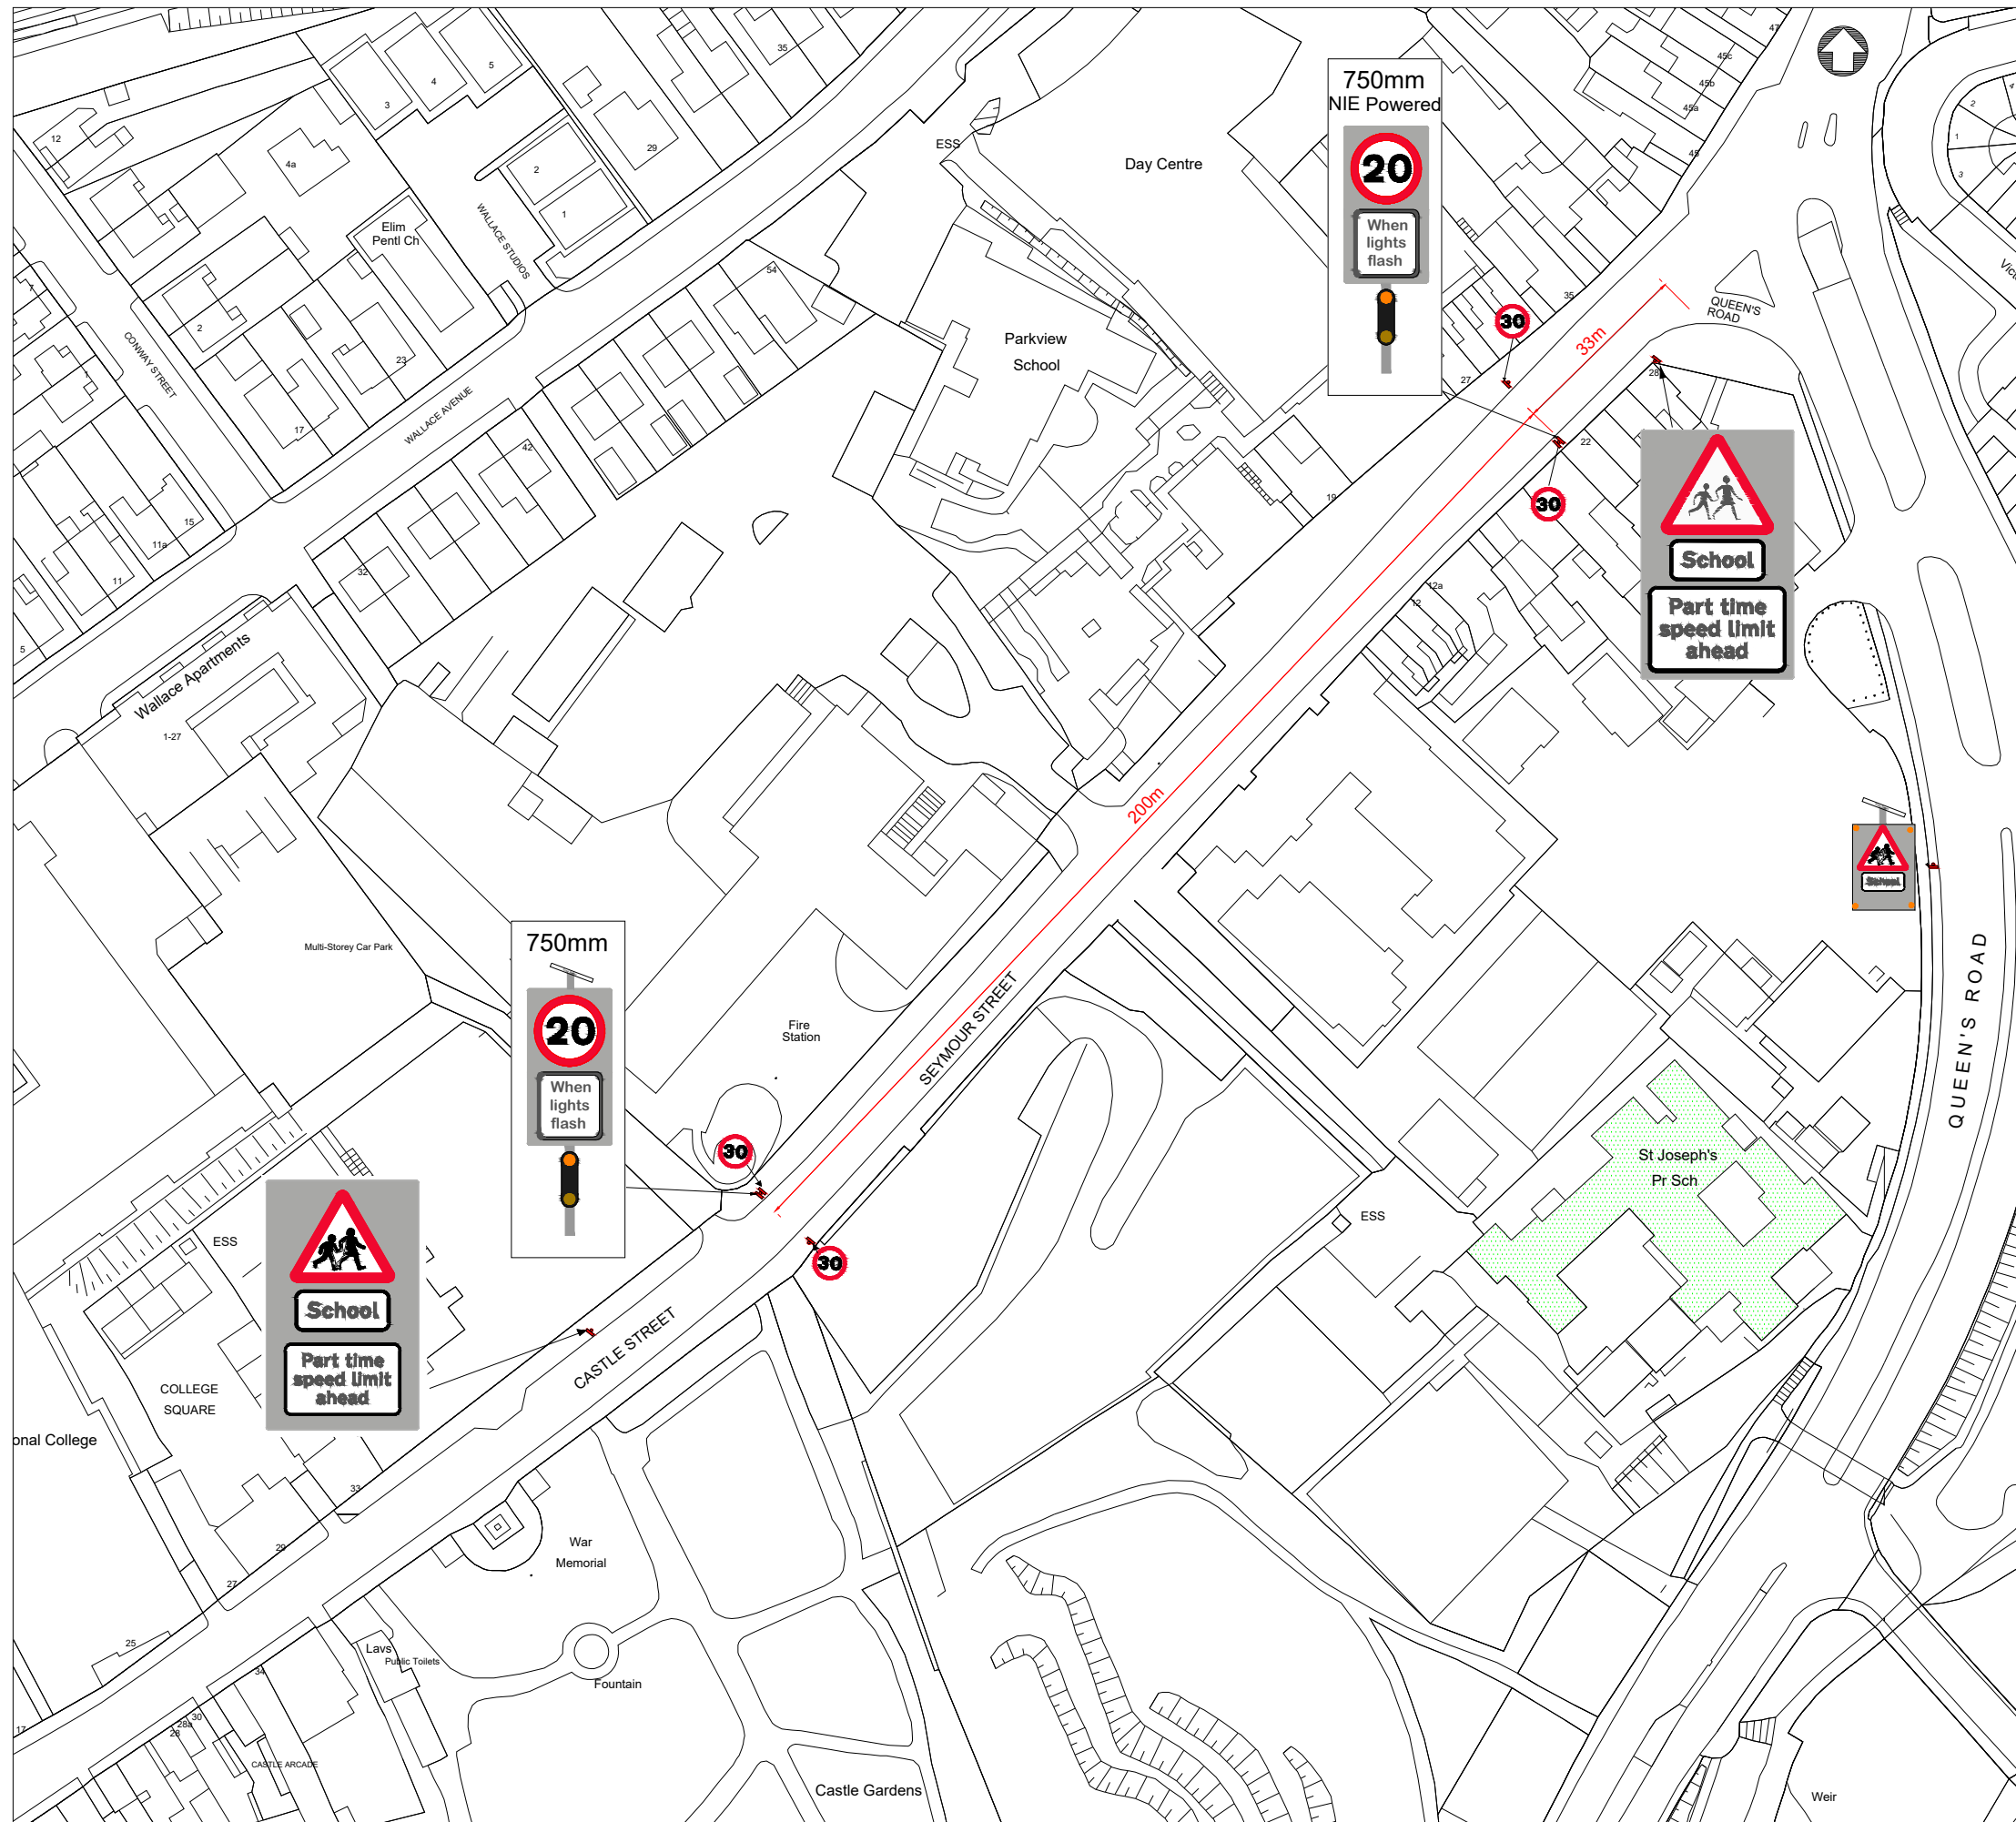

Based upon Ordnance Survey of Northern Ireland's data with the permission of the controller of His Majesty's Stationary Office, © Crown copyright and database rights NIMA ES&LA214. *Unauthorised reproduction infringes © Crown copyright and may lead to prosecution or civil proceedings*.

Project **Safer Routes To School
Part Time 20mph Speed Limit.**

Title **St Joseph's
Primary School, Lisburn**

FILE NO.	DESIGNED	CG	date Feb 26
DRAWN	CHECKED	GS	date Feb 26
TRACED	APPROVED		date

Drg. No. **PT20/LIS/SJPS/LEG** Revision **01**

Scales **1:1250**

EASTERN DIVISION
Hydebank House
4a Hospital Road
Ballydolphagan
Belfast
BT8 8JL

Tel: 0300 200 7899

