



- Side Road Junctions----
1. Deerpark Rd
  2. Lough Rd
  3. Drumcrow Rd
  4. Deerpark Rd
  5. Deerpark Rd
  6. Upper Killyglen Rd
  7. Mullaghsandall Rd
  8. Upper Killyglen Rd
  9. Sallagh Rd
  10. Ballycoose Rd
  11. Coast Rd
  12. Drumcrow Rd
  13. Town Brae Rd
  14. Munie Rd
  15. Coast Rd
  16. Toberwine St
  17. Almore St
  18. Feystown Rd

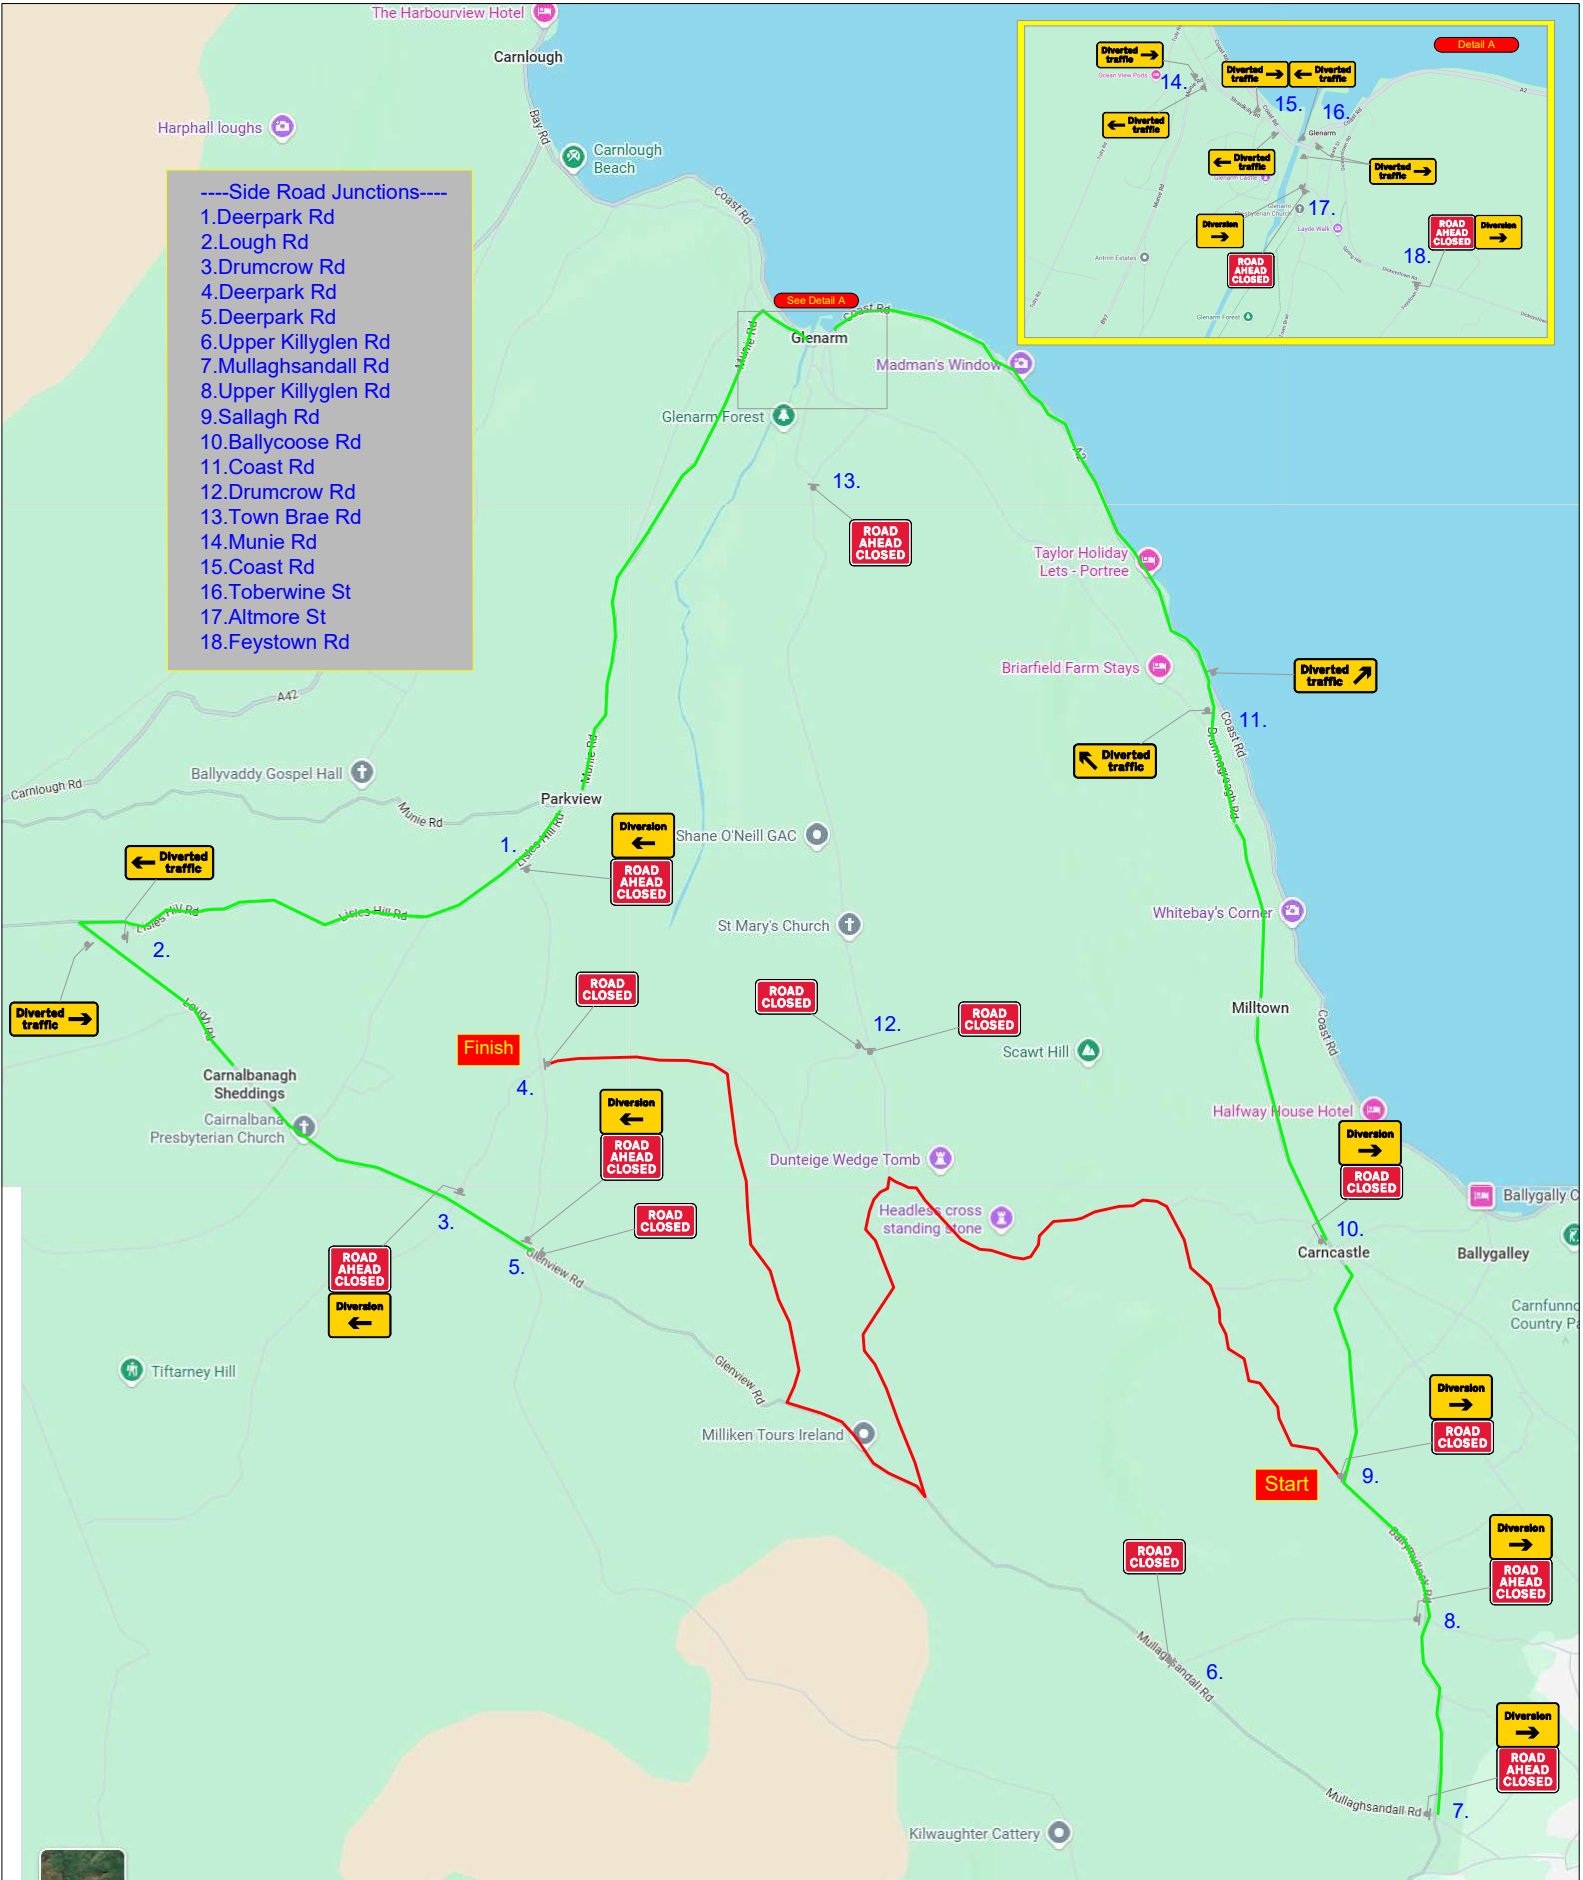

3 Blacks Lane  
 Ballynahinch  
 Co. Down  
 BT24 8UT  
 TEL: 02897565892

Stages 8 & 11  
 Cairncastle  
 Sat 8th Aug  
 09:30 - 18:30

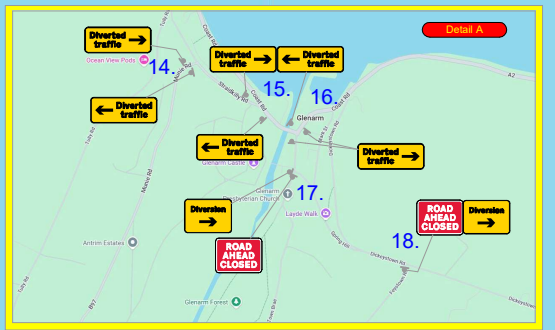

Client/Project  
 Ulster Rally

Drawn By: Sam Annett

Scale: Not To Scale

Drg No.  
 TM-01

Original Drawing Size  
**A3**