


Drg. No.

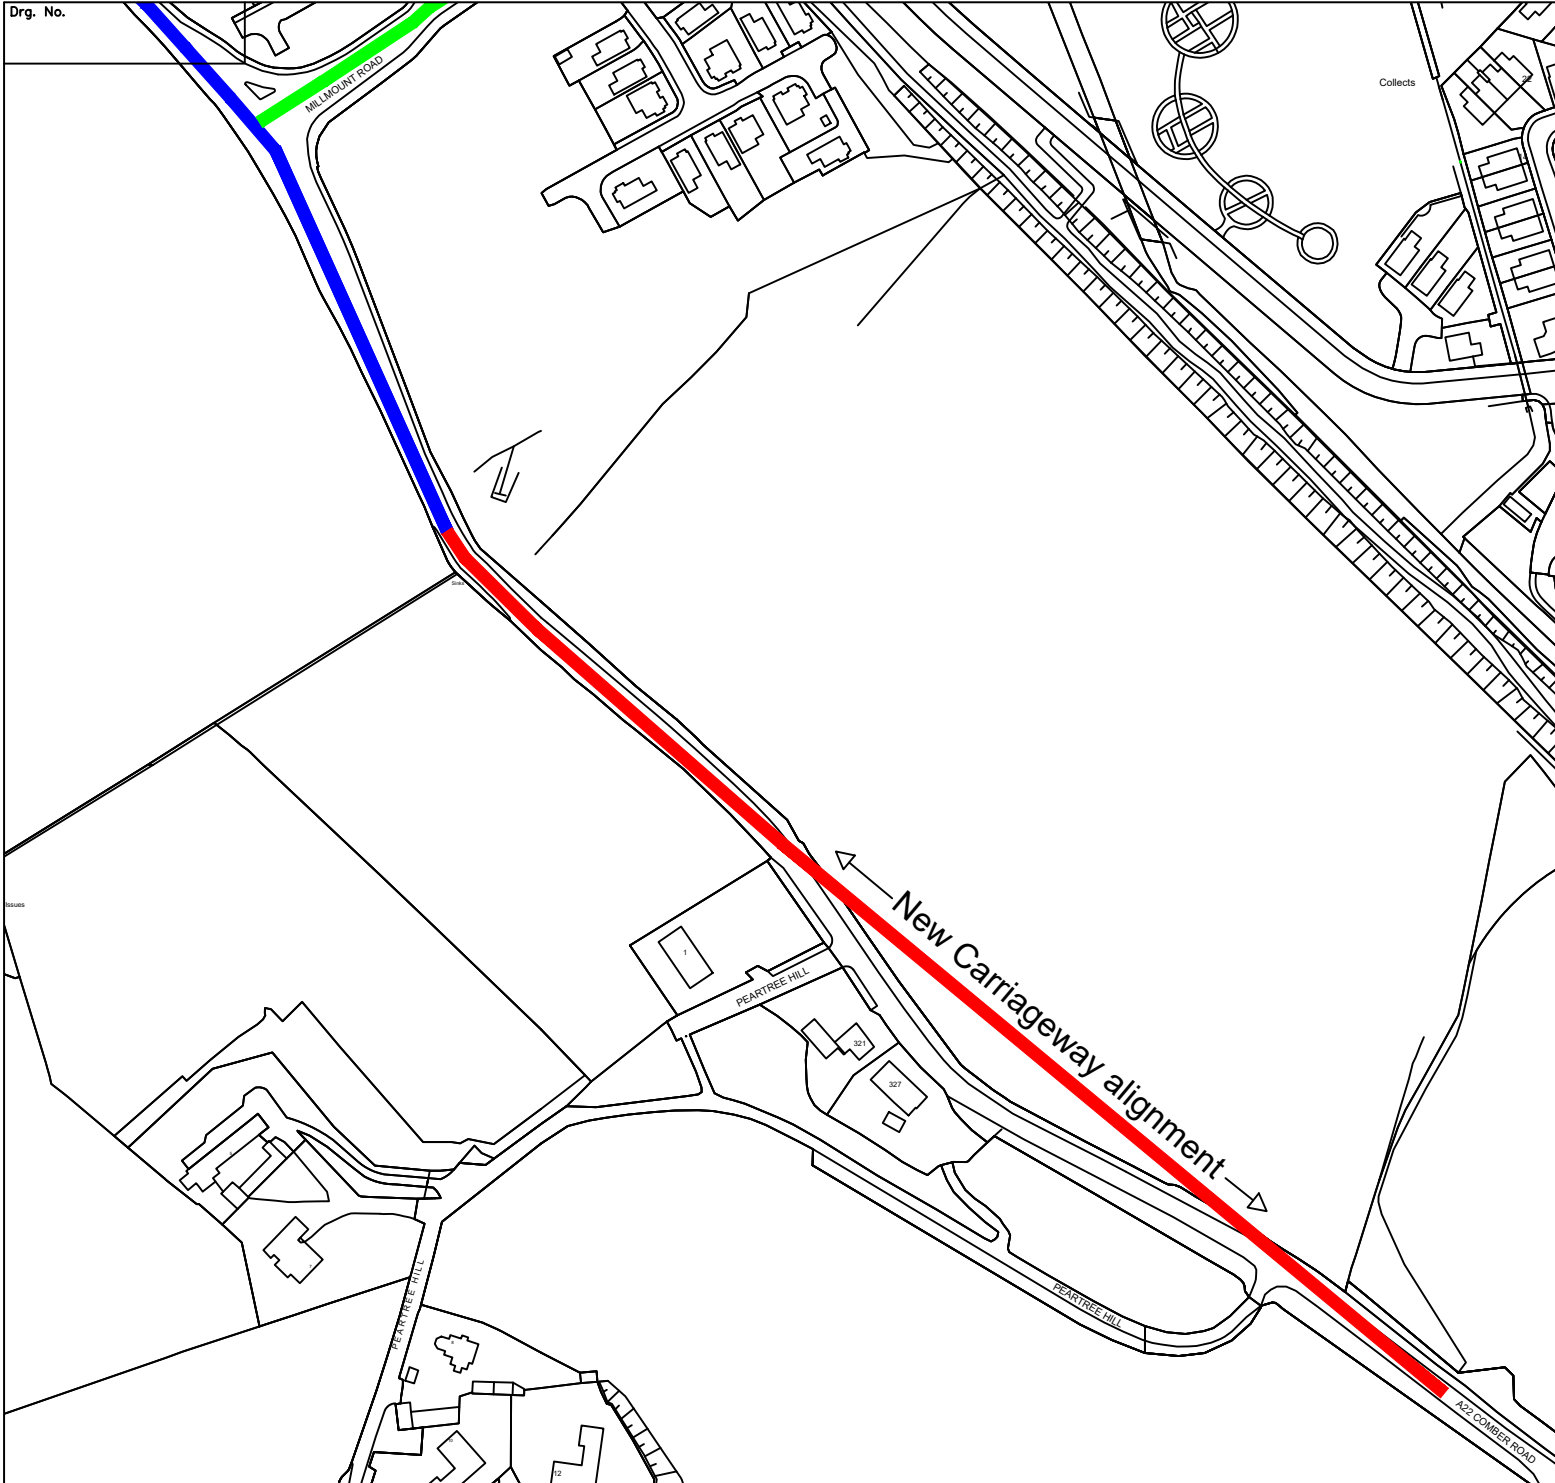

NO.	REVISION	DATE

N
W — [Compass Rose] — E
S

- Existing 30mph
- Existing 40mph
- Proposed 40mph

Based upon Ordnance Survey of Northern Ireland's data with the permission of the controller of His Majesty's Stationary Office, © Crown copyright and database rights NIMA ES&LA214. Unauthorised reproduction infringes © Crown copyright and may lead to prosecution or civil proceedings.

Project
A22 Comber Road, Castlereagh & Lisburn

Title
Proposed 40mph (441m)

FILE NO.	DESIGNED	date
DRAWN AS	CHECKED	date 07/11/2025
TRACED	APPROVED	date

Drg. No.	Revision

Scales 1:2500

EASTERN DIVISION
Hydebank House
4a Hospital Road
Ballydolphagan
Belfast
BT8 8JL

Tel: 0300 200 7899

Department for
Infrastructure
An Roinn
Bonneagair

Department für
Infrastructure

