


NOTES

- 1. This drawing has been produced using OS Basemap only.

KEY

Former road / footway to be abandoned.

- 1 Area = 290m<sup>2</sup>
- 2 Area = 213m<sup>2</sup>

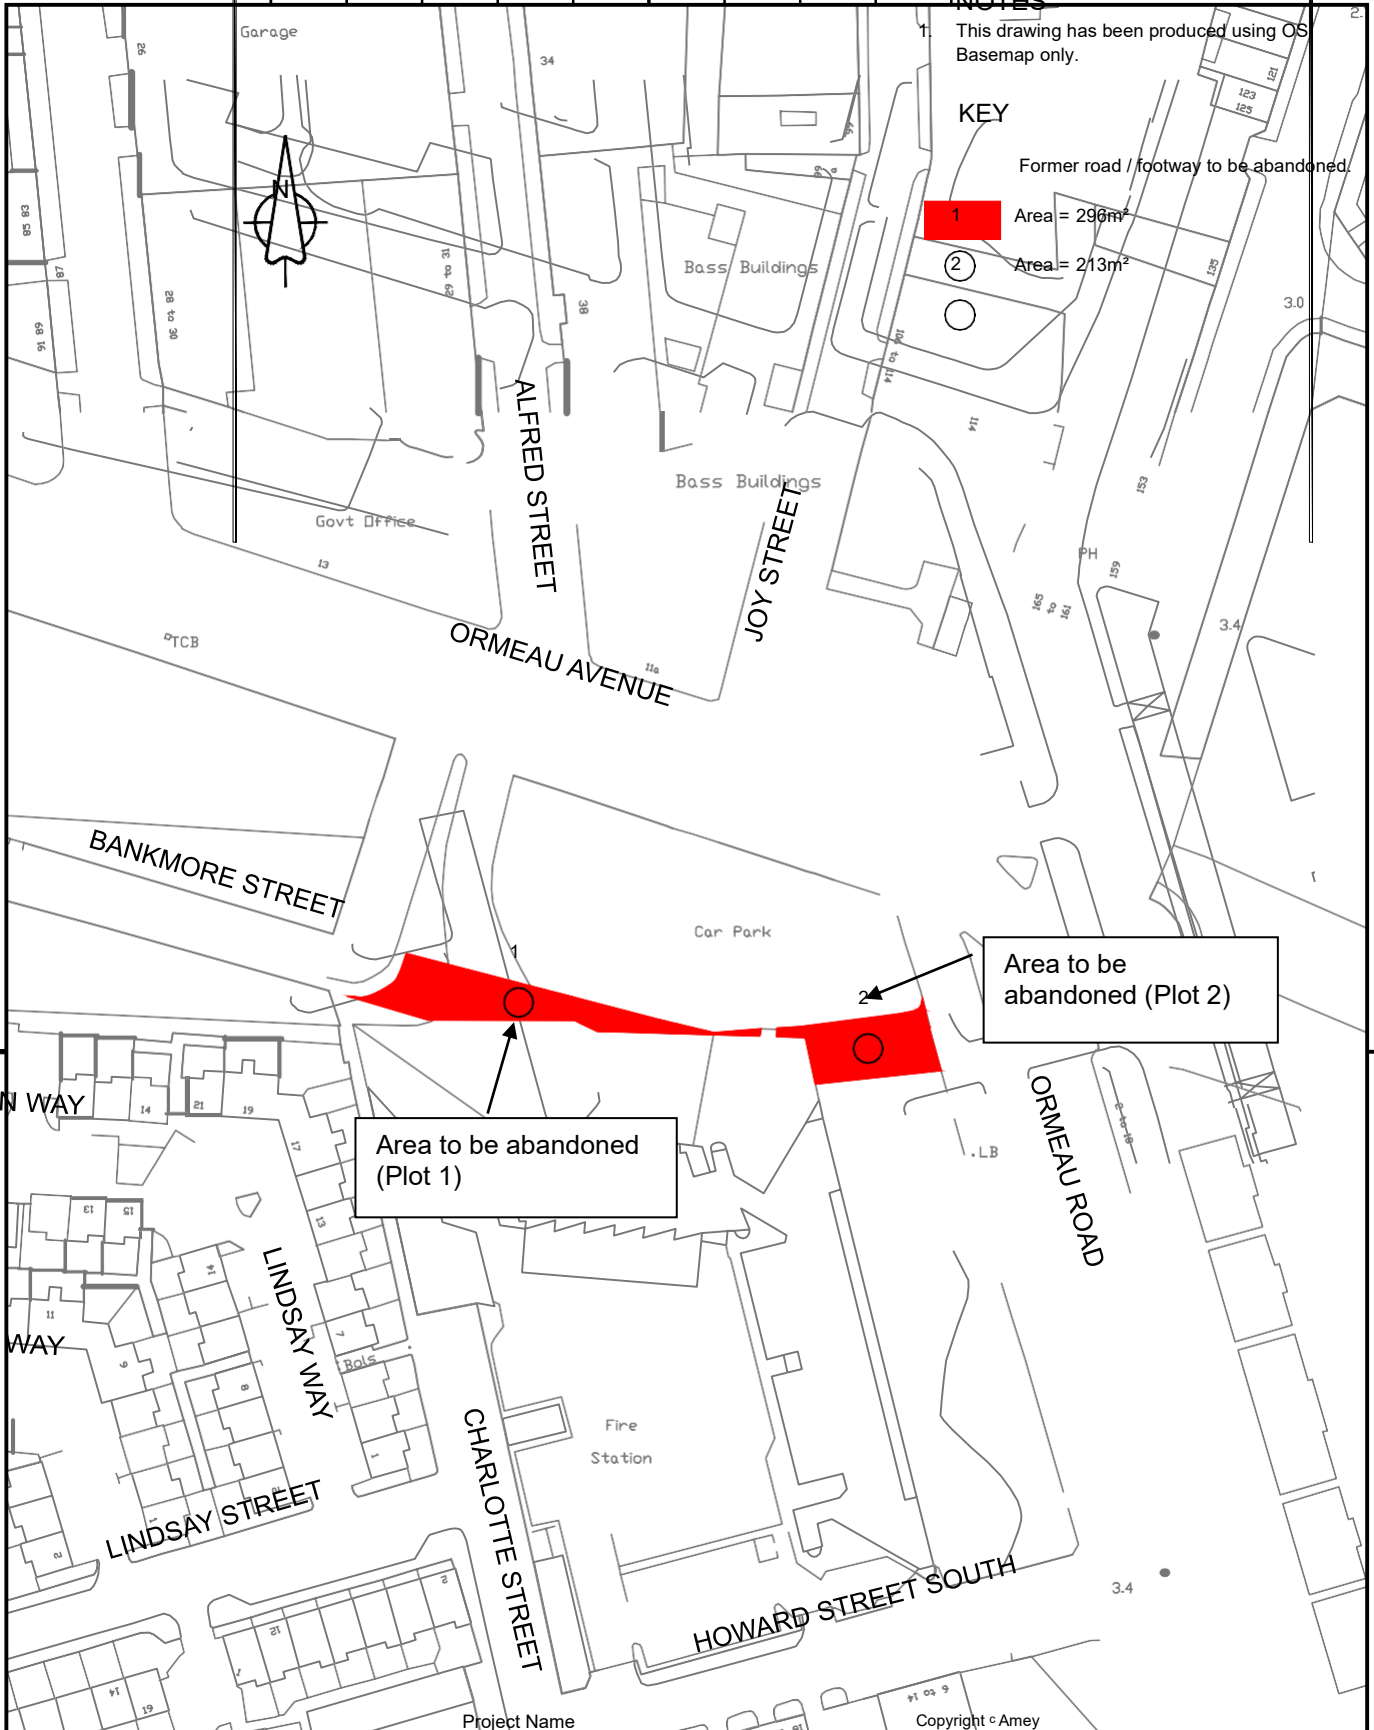

Project Name

Copyright © Amey

DEPARTMENT FOR INFRASTRUCTURE

Map No. IN1/26/178309 referred to in "The Bankmore Street, Belfast (Abandonment) Order (Northern Ireland) 2026" made by the Department for Infrastructure on xx xxxxx 2026 and coming into operation on xx xxxxx 2026.

© Based upon the Ordnance Survey map with Permission of the Director and Chief Executive. Crown copyright SCALE 1:1250