


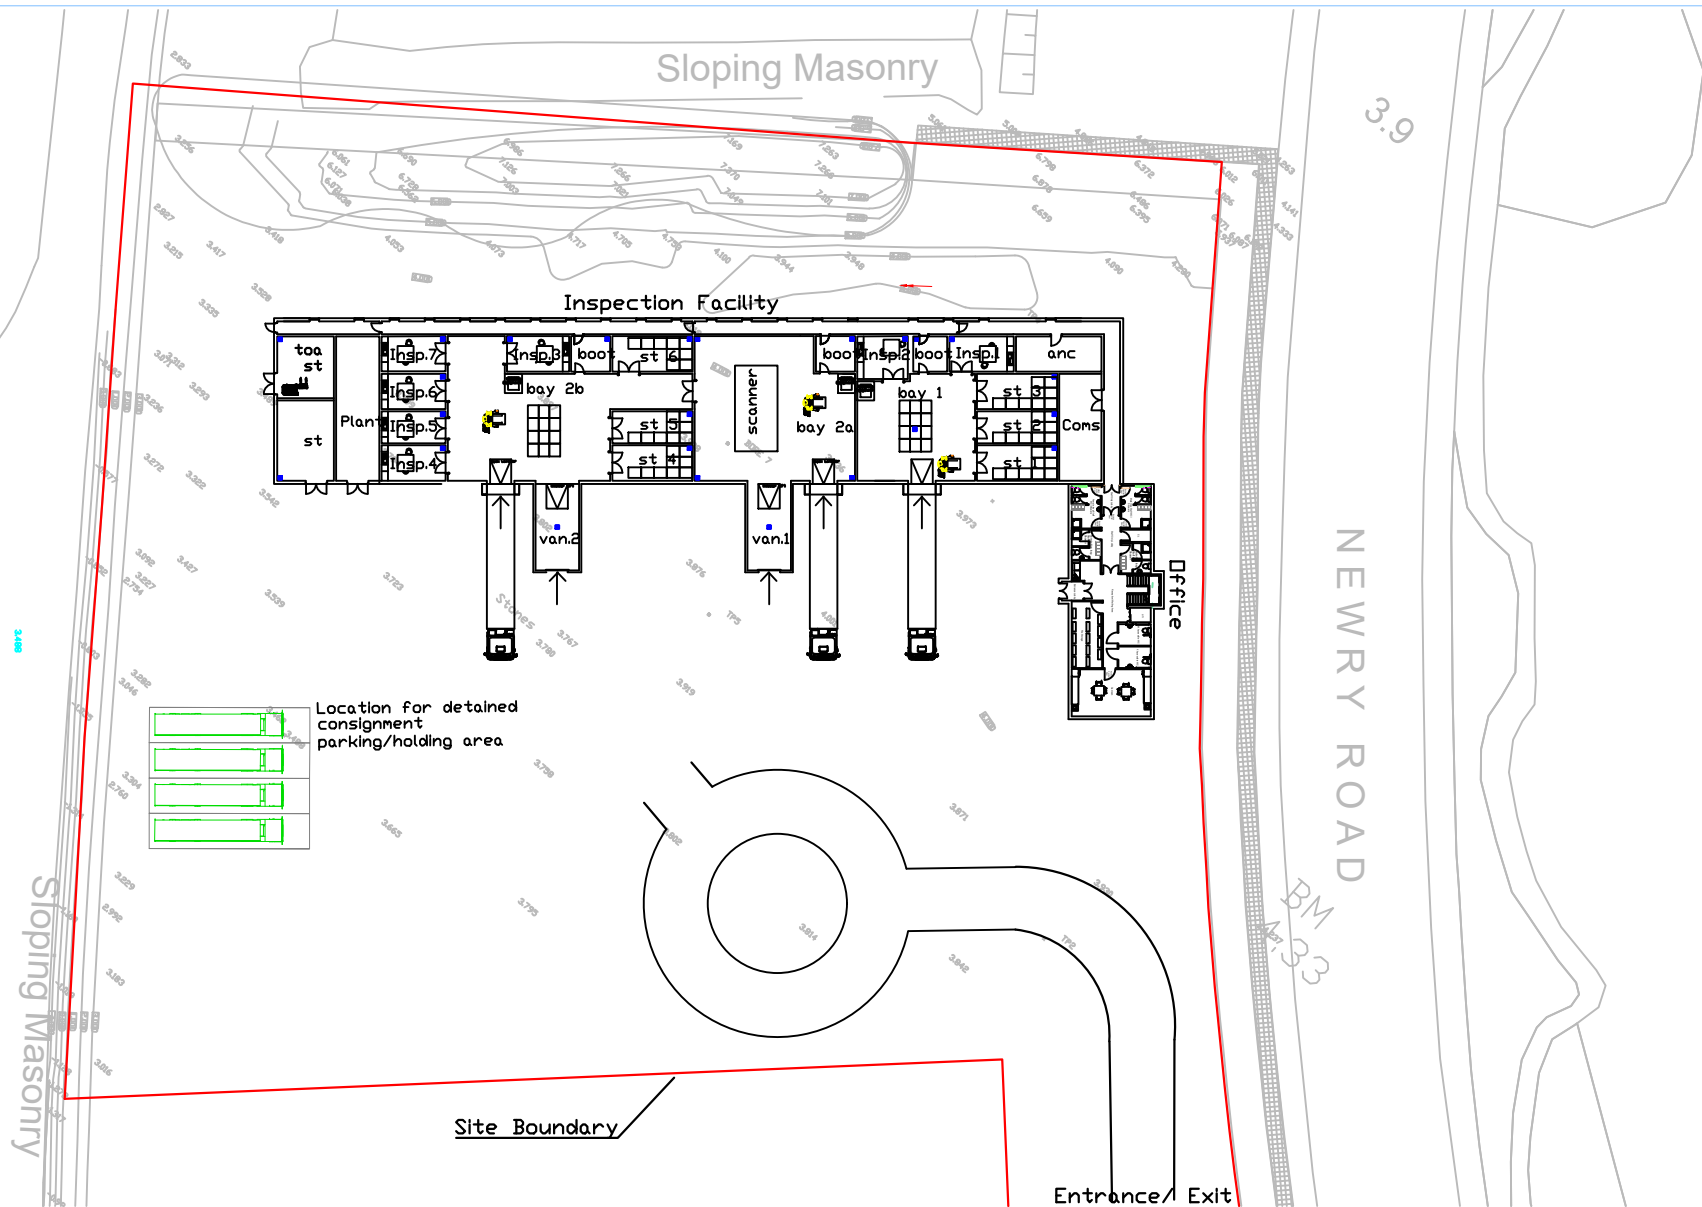

CLIENT
EU Designations of Northern Ireland Portal Facilities

PROJECT
Point of entries NI

TITLE
Warrenpoint Port Site Layout

SCALE (@ A1)
1:250

BRANCH:

BRANCH MANAGER:

DRAWN BY:

DATE: 07/02/20

CHECKED BY:

DATE:

DRAWING NUMBER
691999AQD/WP/002

Amendment:

A

B