


	GENERAL NOTES
Category	Requirements
Drainage	All drainage connected to foul system.
Finishes	Inspection Rooms, Stores & Unloading Bays
Floors	Non-slip, food grade, washable coating with perimeter coving for easy cleaning
Walls	To be smooth, anti-bacterial, washable paint or equivalent washable surface.
Ceilings	To be of plasterboard construction with anti-bacterial washable paint

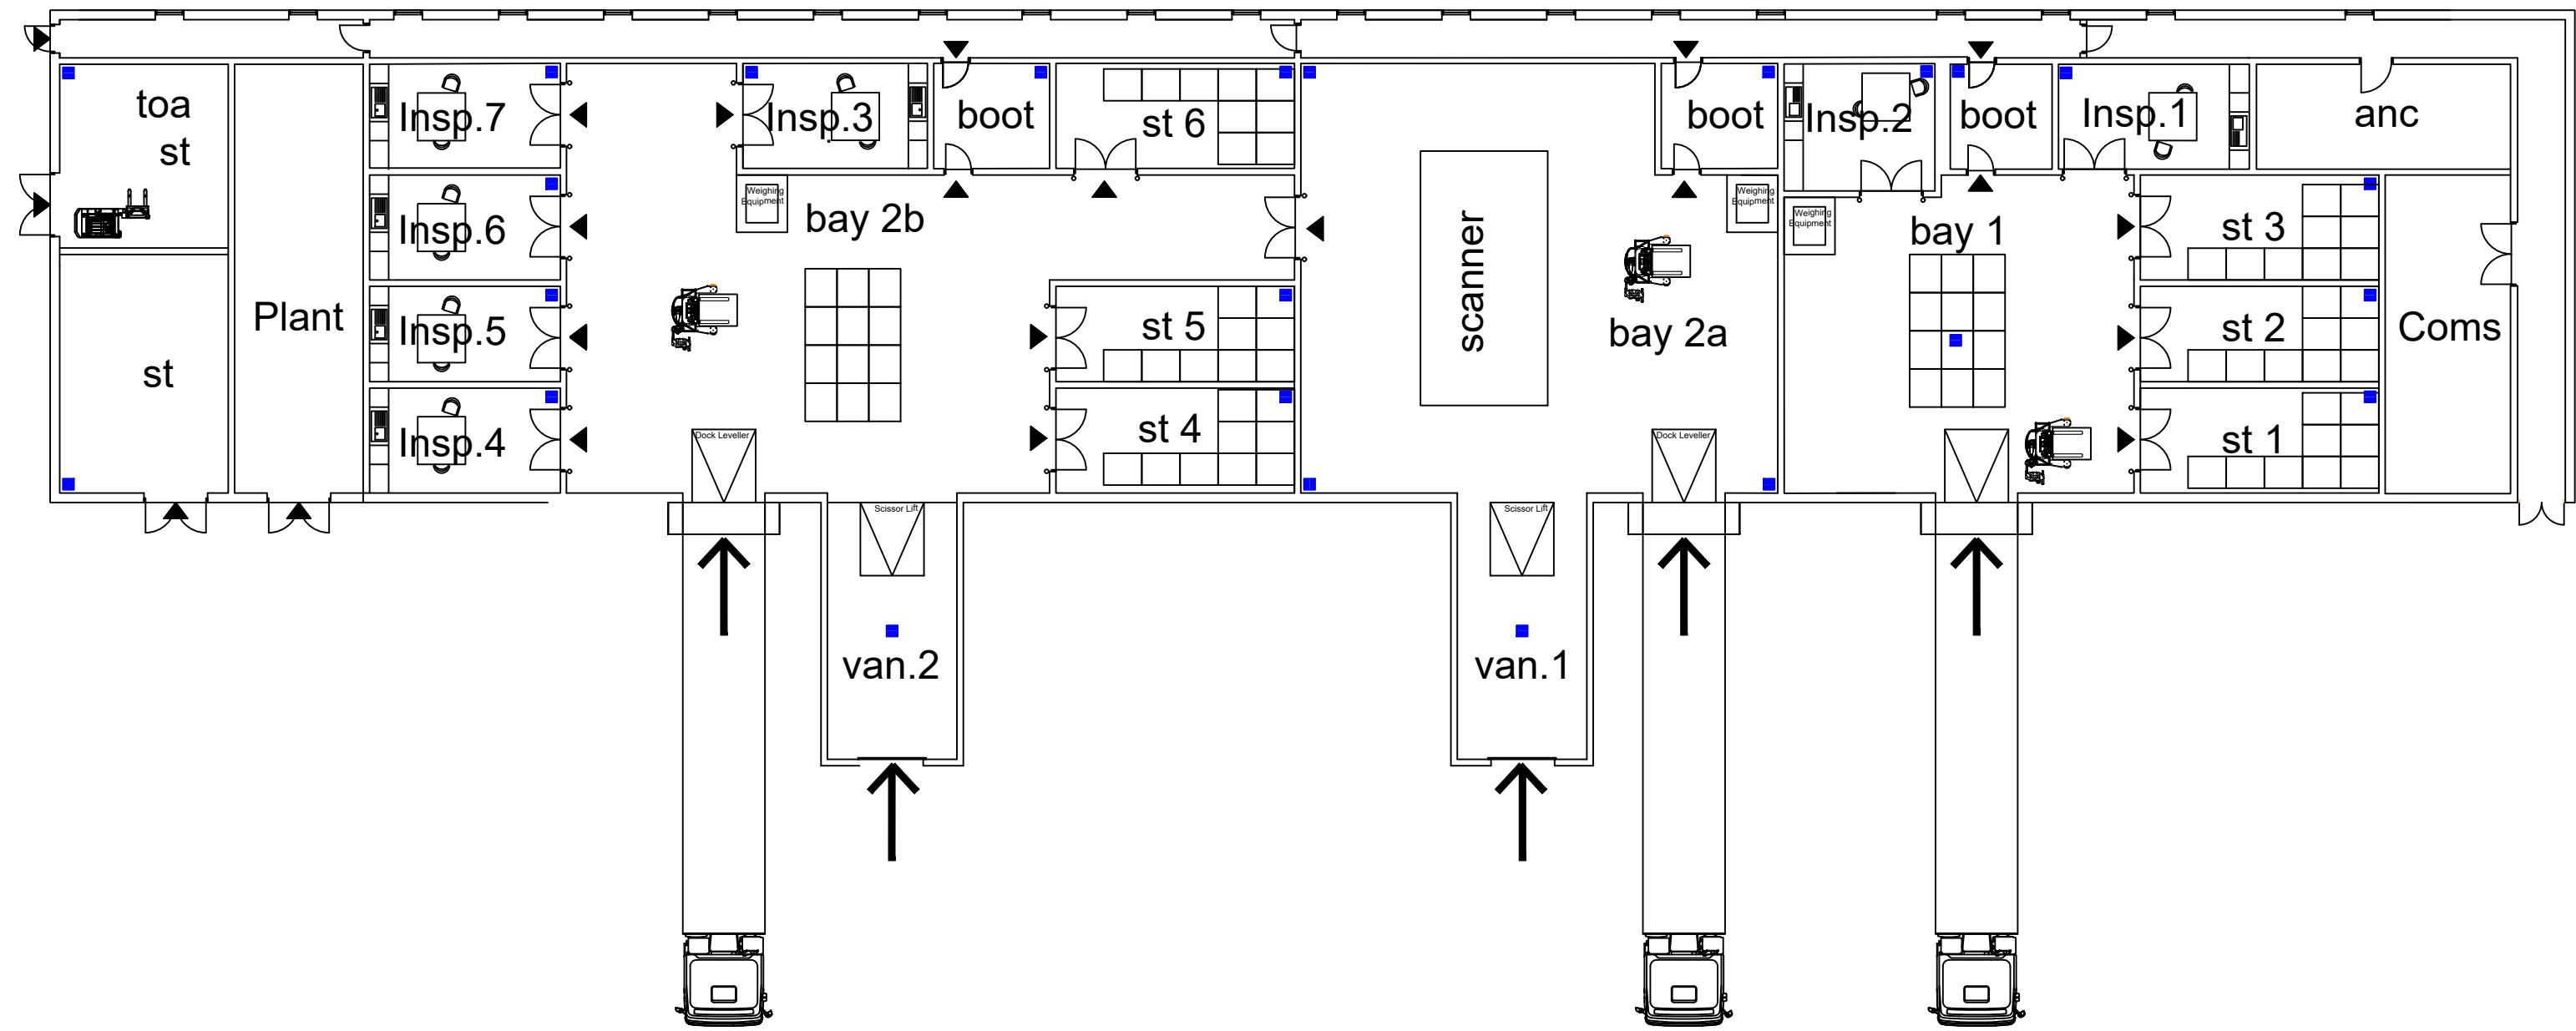

Client: EU Designations of Northern Ireland Portal Facilities									
Job: Point of entry Northern Ireland									
Drawing: PRODUCT INSPECTION FACILITY - WARRENPOINT									
Scale: 1:200 @ A1									
Branch:									
Branch Manager:									
Drawn by:					Date: 2020 07 02				
Verified by:					Date:				
Drawing No: 691999AQD / WP-003									
Amendment:		A	B	C	D				