



RIDGE HEIGHT- 3600M² ▽
 INTERNAL CEILING HEIGHT- 2850M² ▽
 WINDOW HEIGHT- 2400M² ▽
 CIL HEIGHT- 1400M² ▽
 F.F.L- 300M² ▽
 G.L. ▽

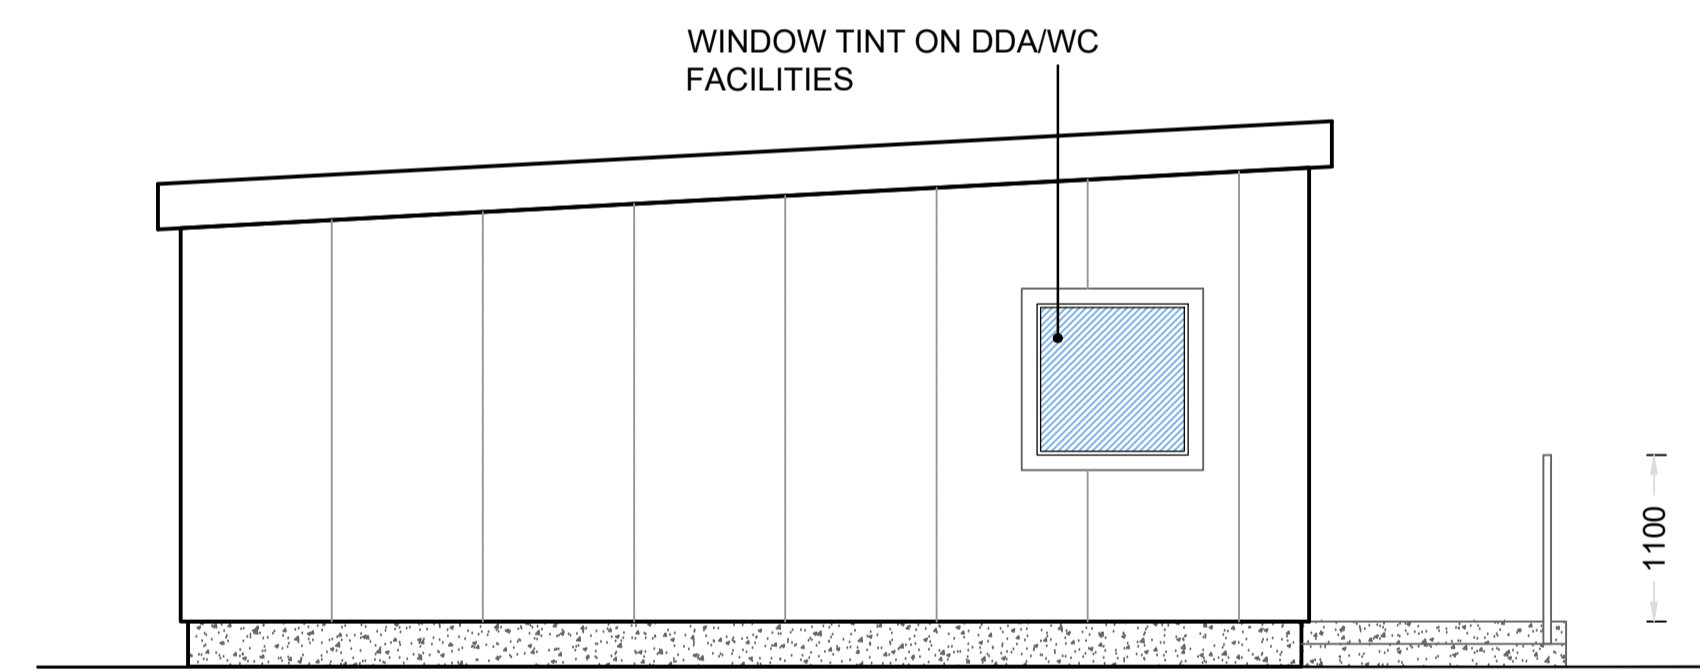


ELEVATION A

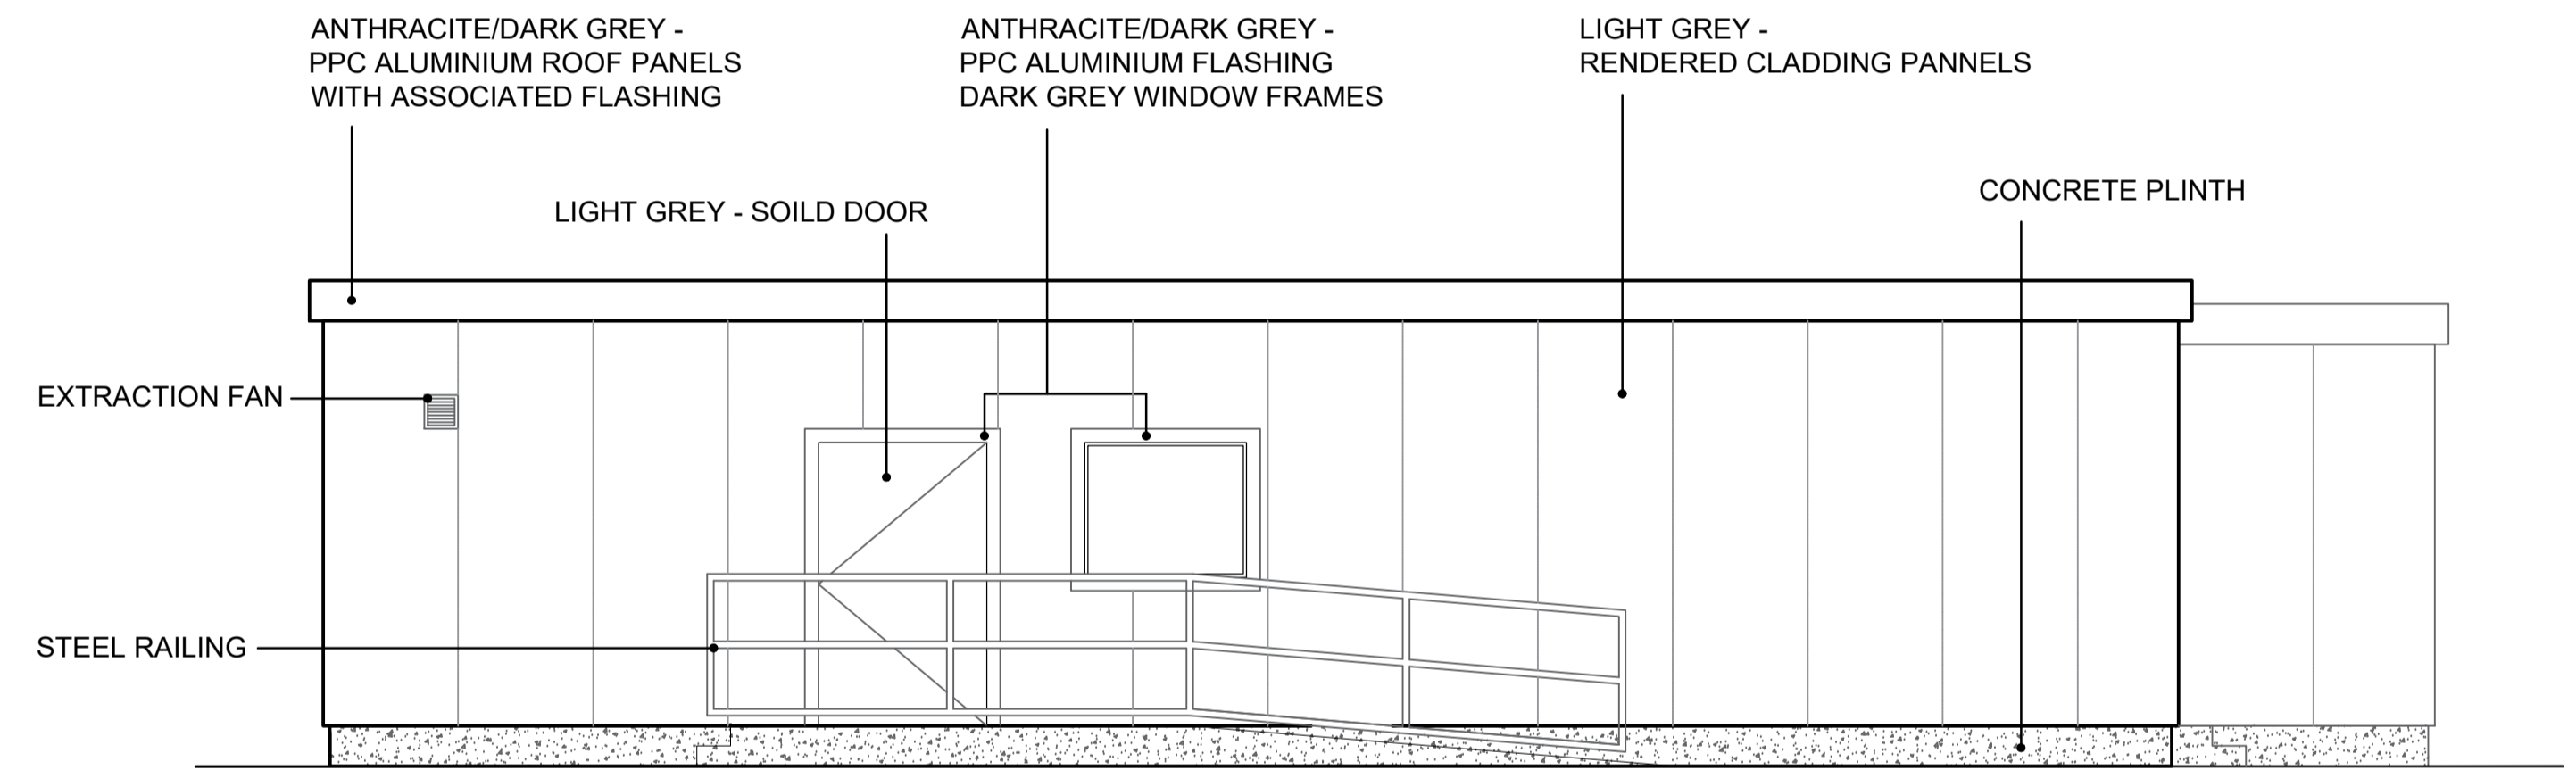


ELEVATION B

RIDGE HEIGHT- 3600M² ▽
 DOOR/SHUTTER HEIGHT- 2400M² ▽
 F.F.L- 300M² ▽
 G.L. ▽

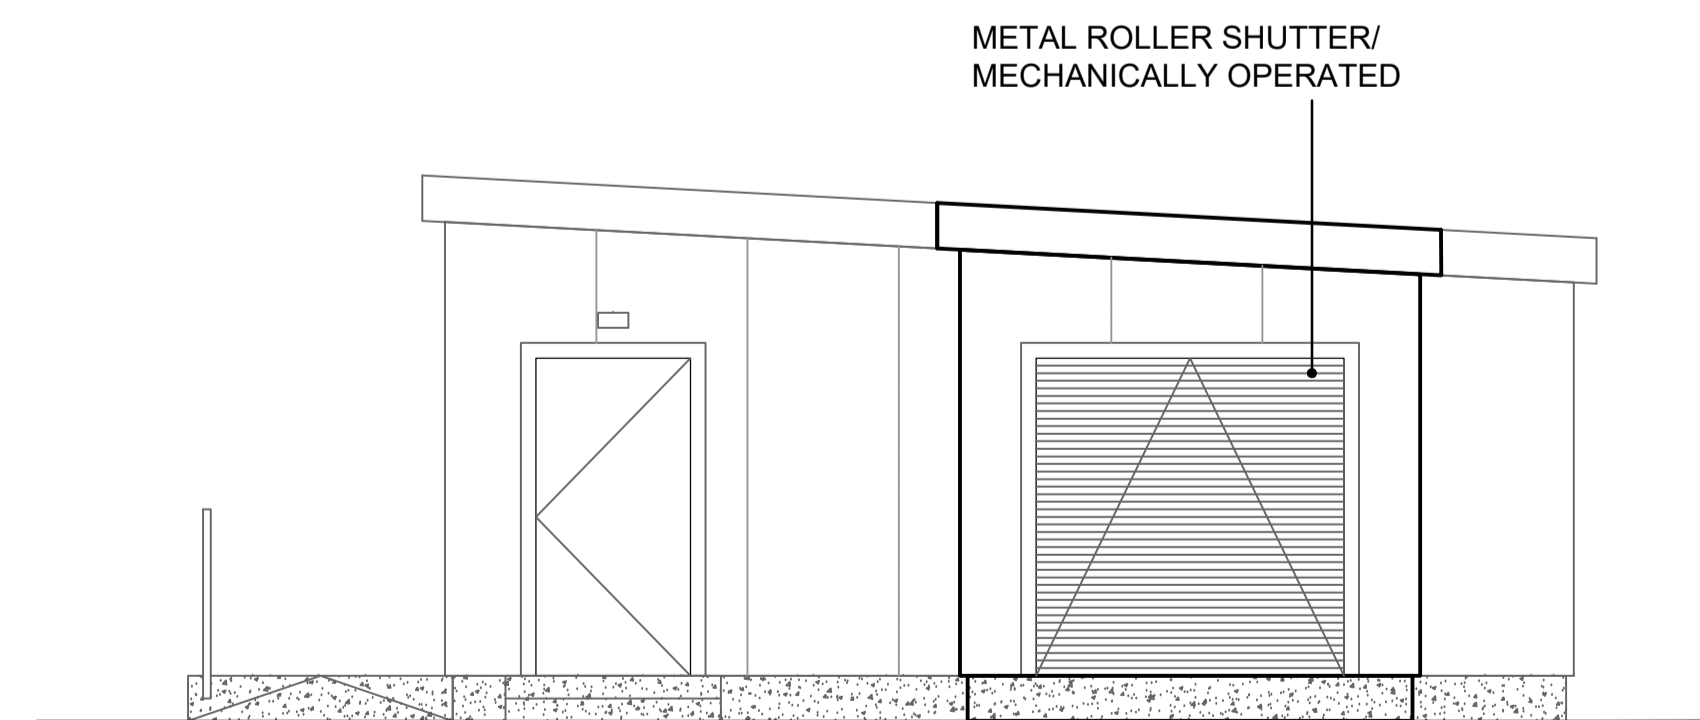

ELEVATION C

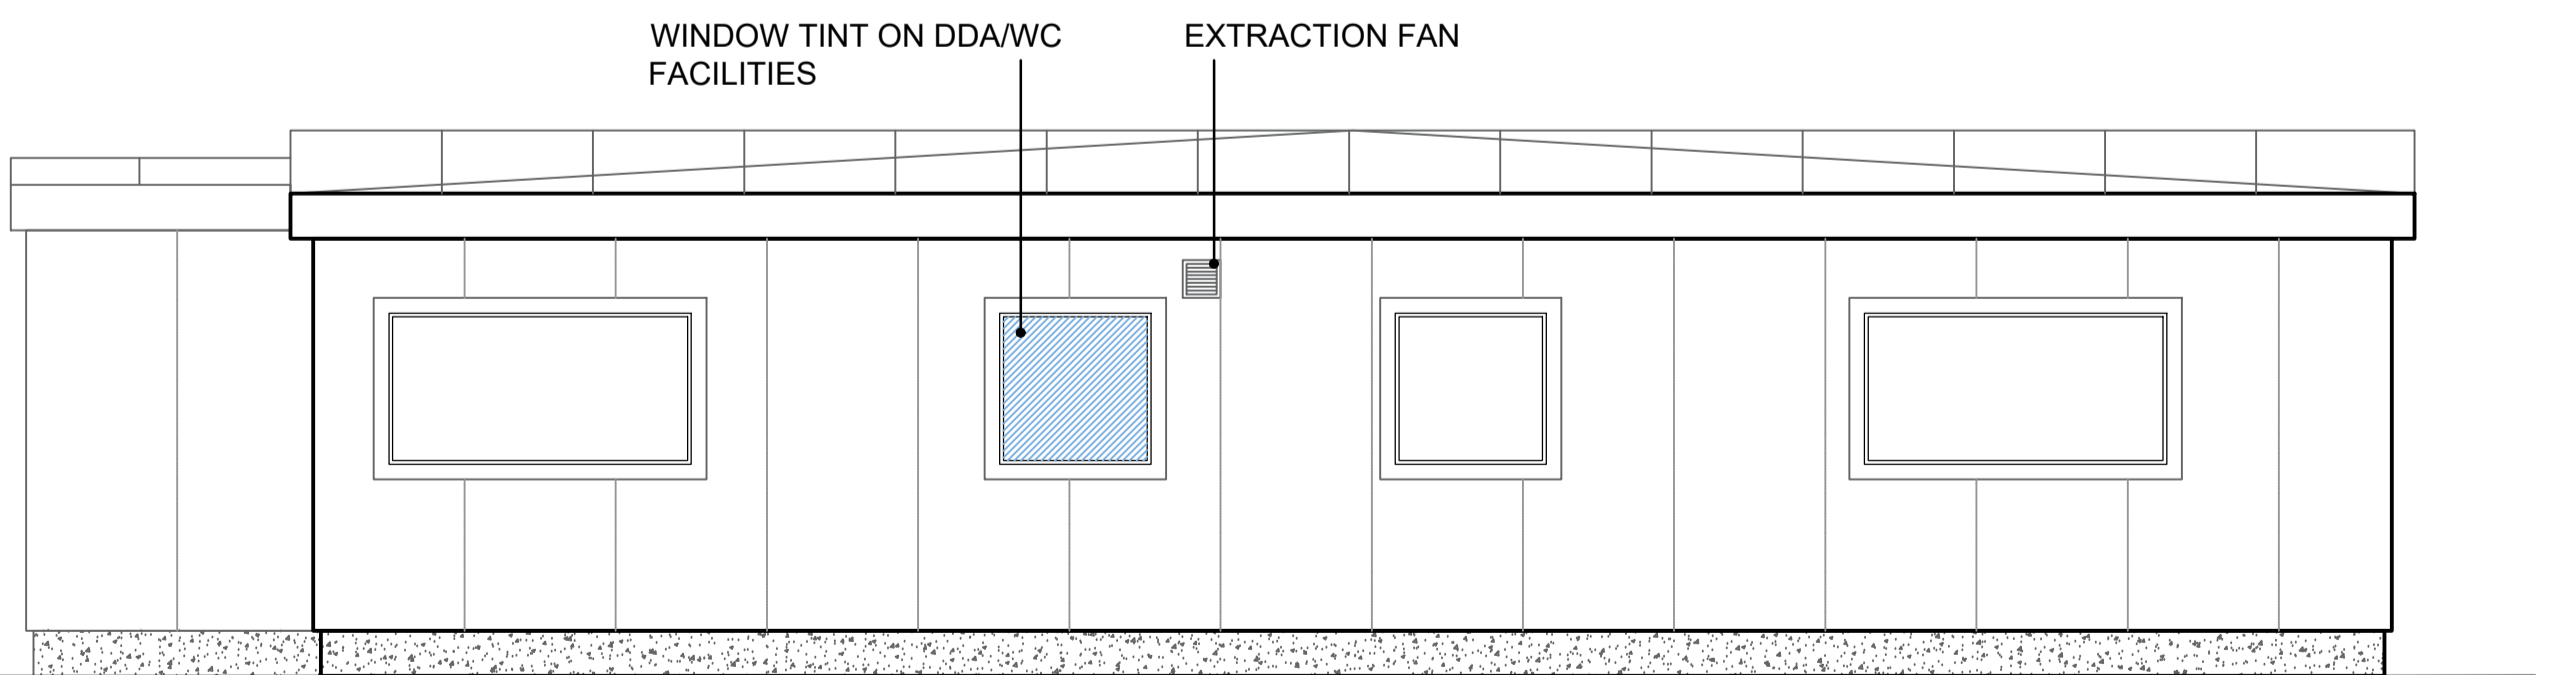

ELEVATION D