


Drq. No.

NO.	REVISION	DATE
-----	----------	------

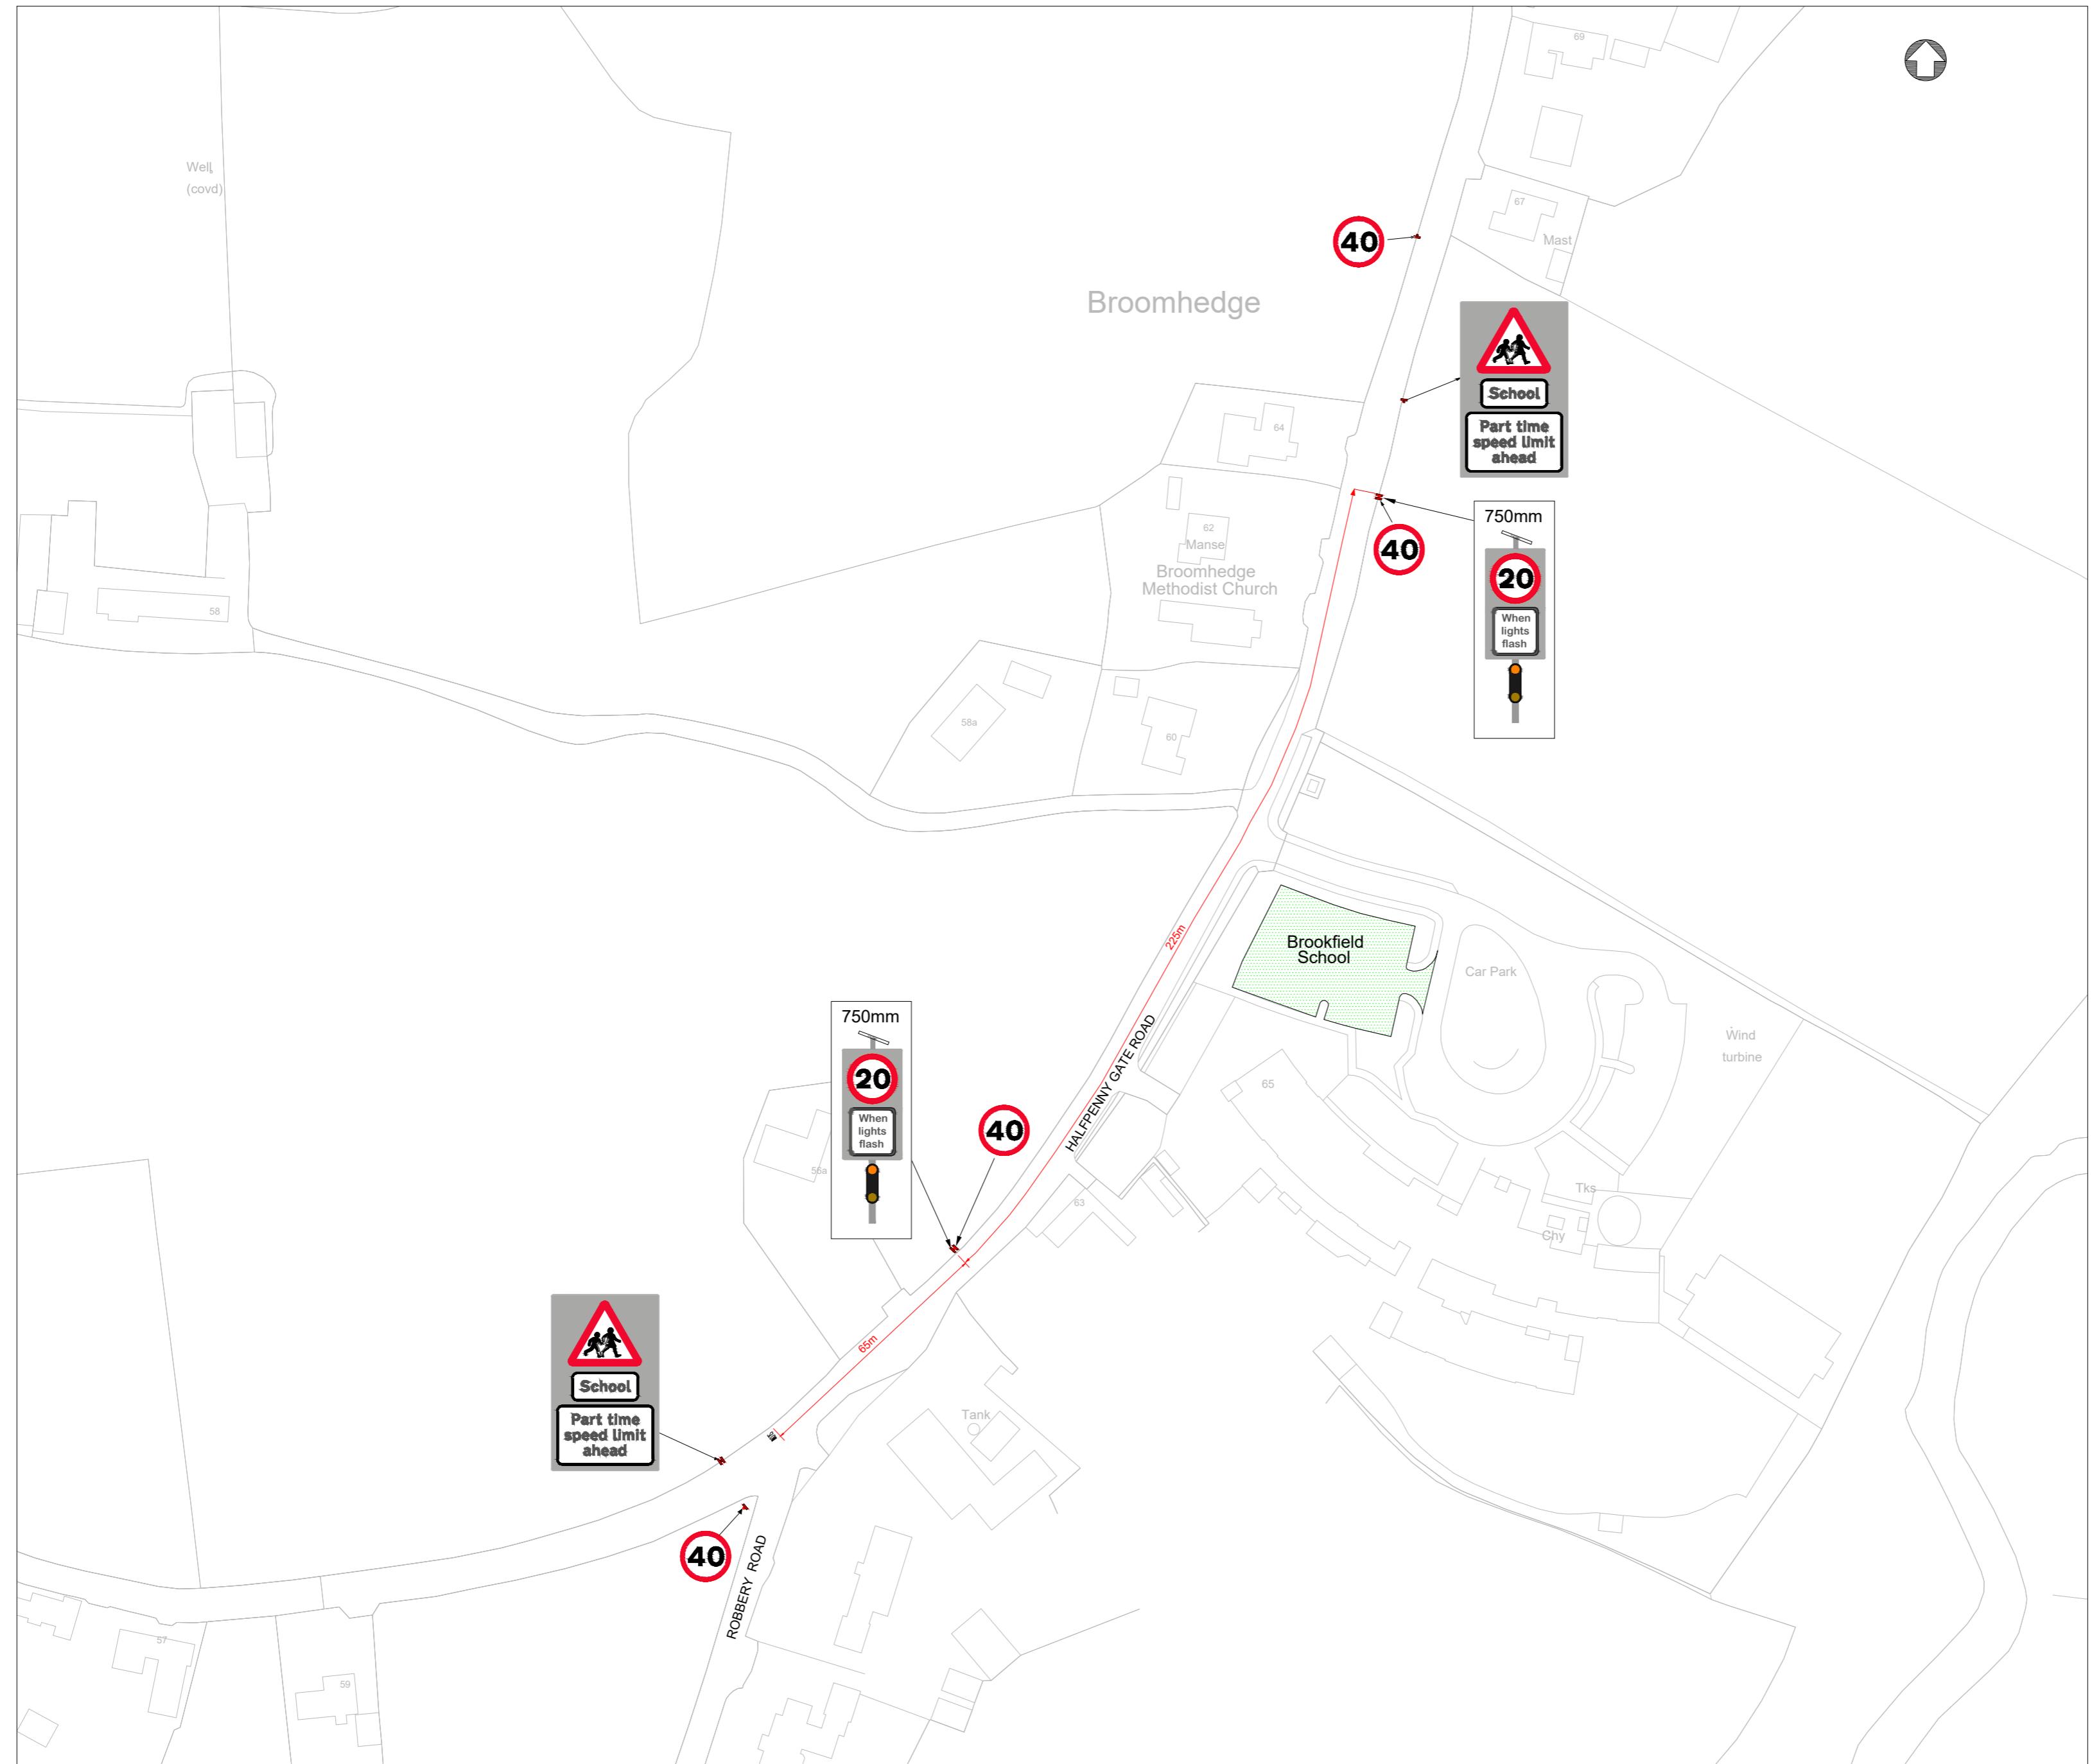

'Based upon Ordnance Survey of Northern Ireland's data with the permission of the controller of His Majesty's Stationary Office, © Crown copyright and database rights NIMA ES&LA214'.  
 'Unauthorised reproduction infringes © Crown copyright and may lead to prosecution or civil proceedings'.

Project  
**Safer Routes To School  
 Part Time 20mph Speed Limit.**

Title  
**Brookfield School, Lisburn**

FILE NO.	DESIGNED	CG	date Feb 26
DRAWN	CHECKED	GS	date Feb 26
TRACED	APPROVED		date

Drq. No.	Revision
PT20/LIS/BS/LEG	01

Scales 1:1250

EASTERN DIVISION  
 Hydebank House  
 4a Hospital Road  
 Ballydollahan  
 Belfast  
 BT8 8JL  
 Tel: 0300 200 7899

