



File name C:\USERS\UK\W\X\M\095\DESKTOP\GORTIN CAD 20250829\GORTIN ROAD - URBAN CLEARWAY V0.4.DWG, printed on 13 April 2026 16:54:47, by McElrone, Michael

DO NOT SCALE

0 10 100
Millimetres

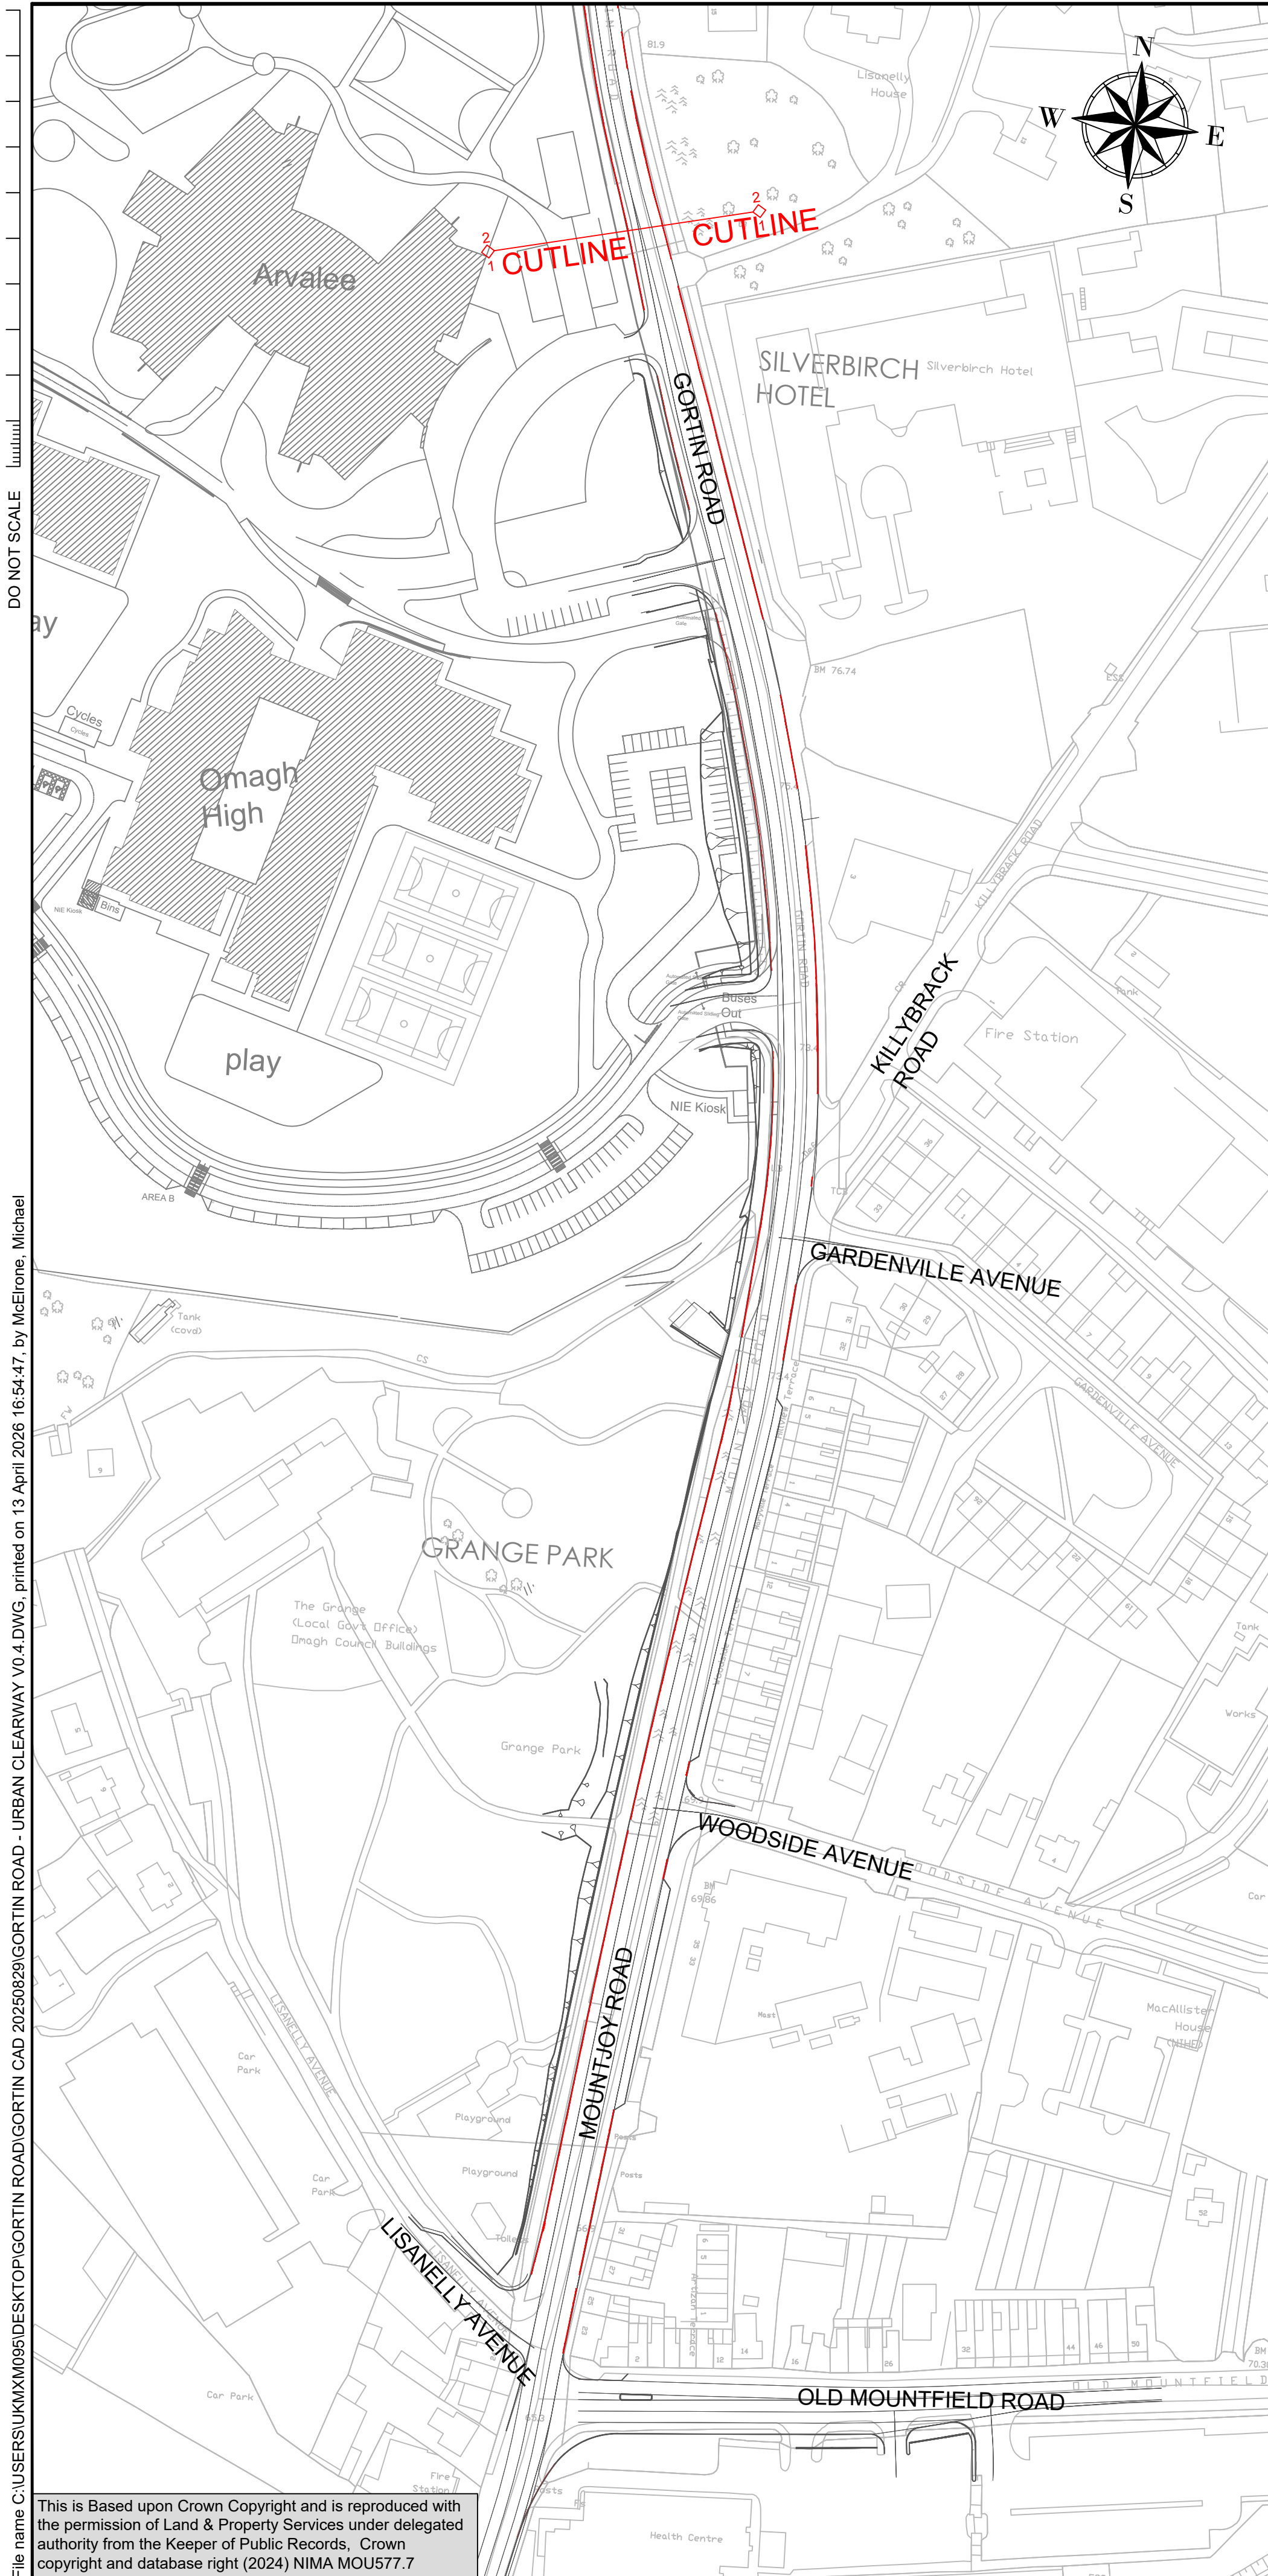

This is Based upon Crown Copyright and is reproduced with the permission of Land & Property Services under delegated authority from the Keeper of Public Records, Crown copyright and database right (2024) NIMA MOU577.7

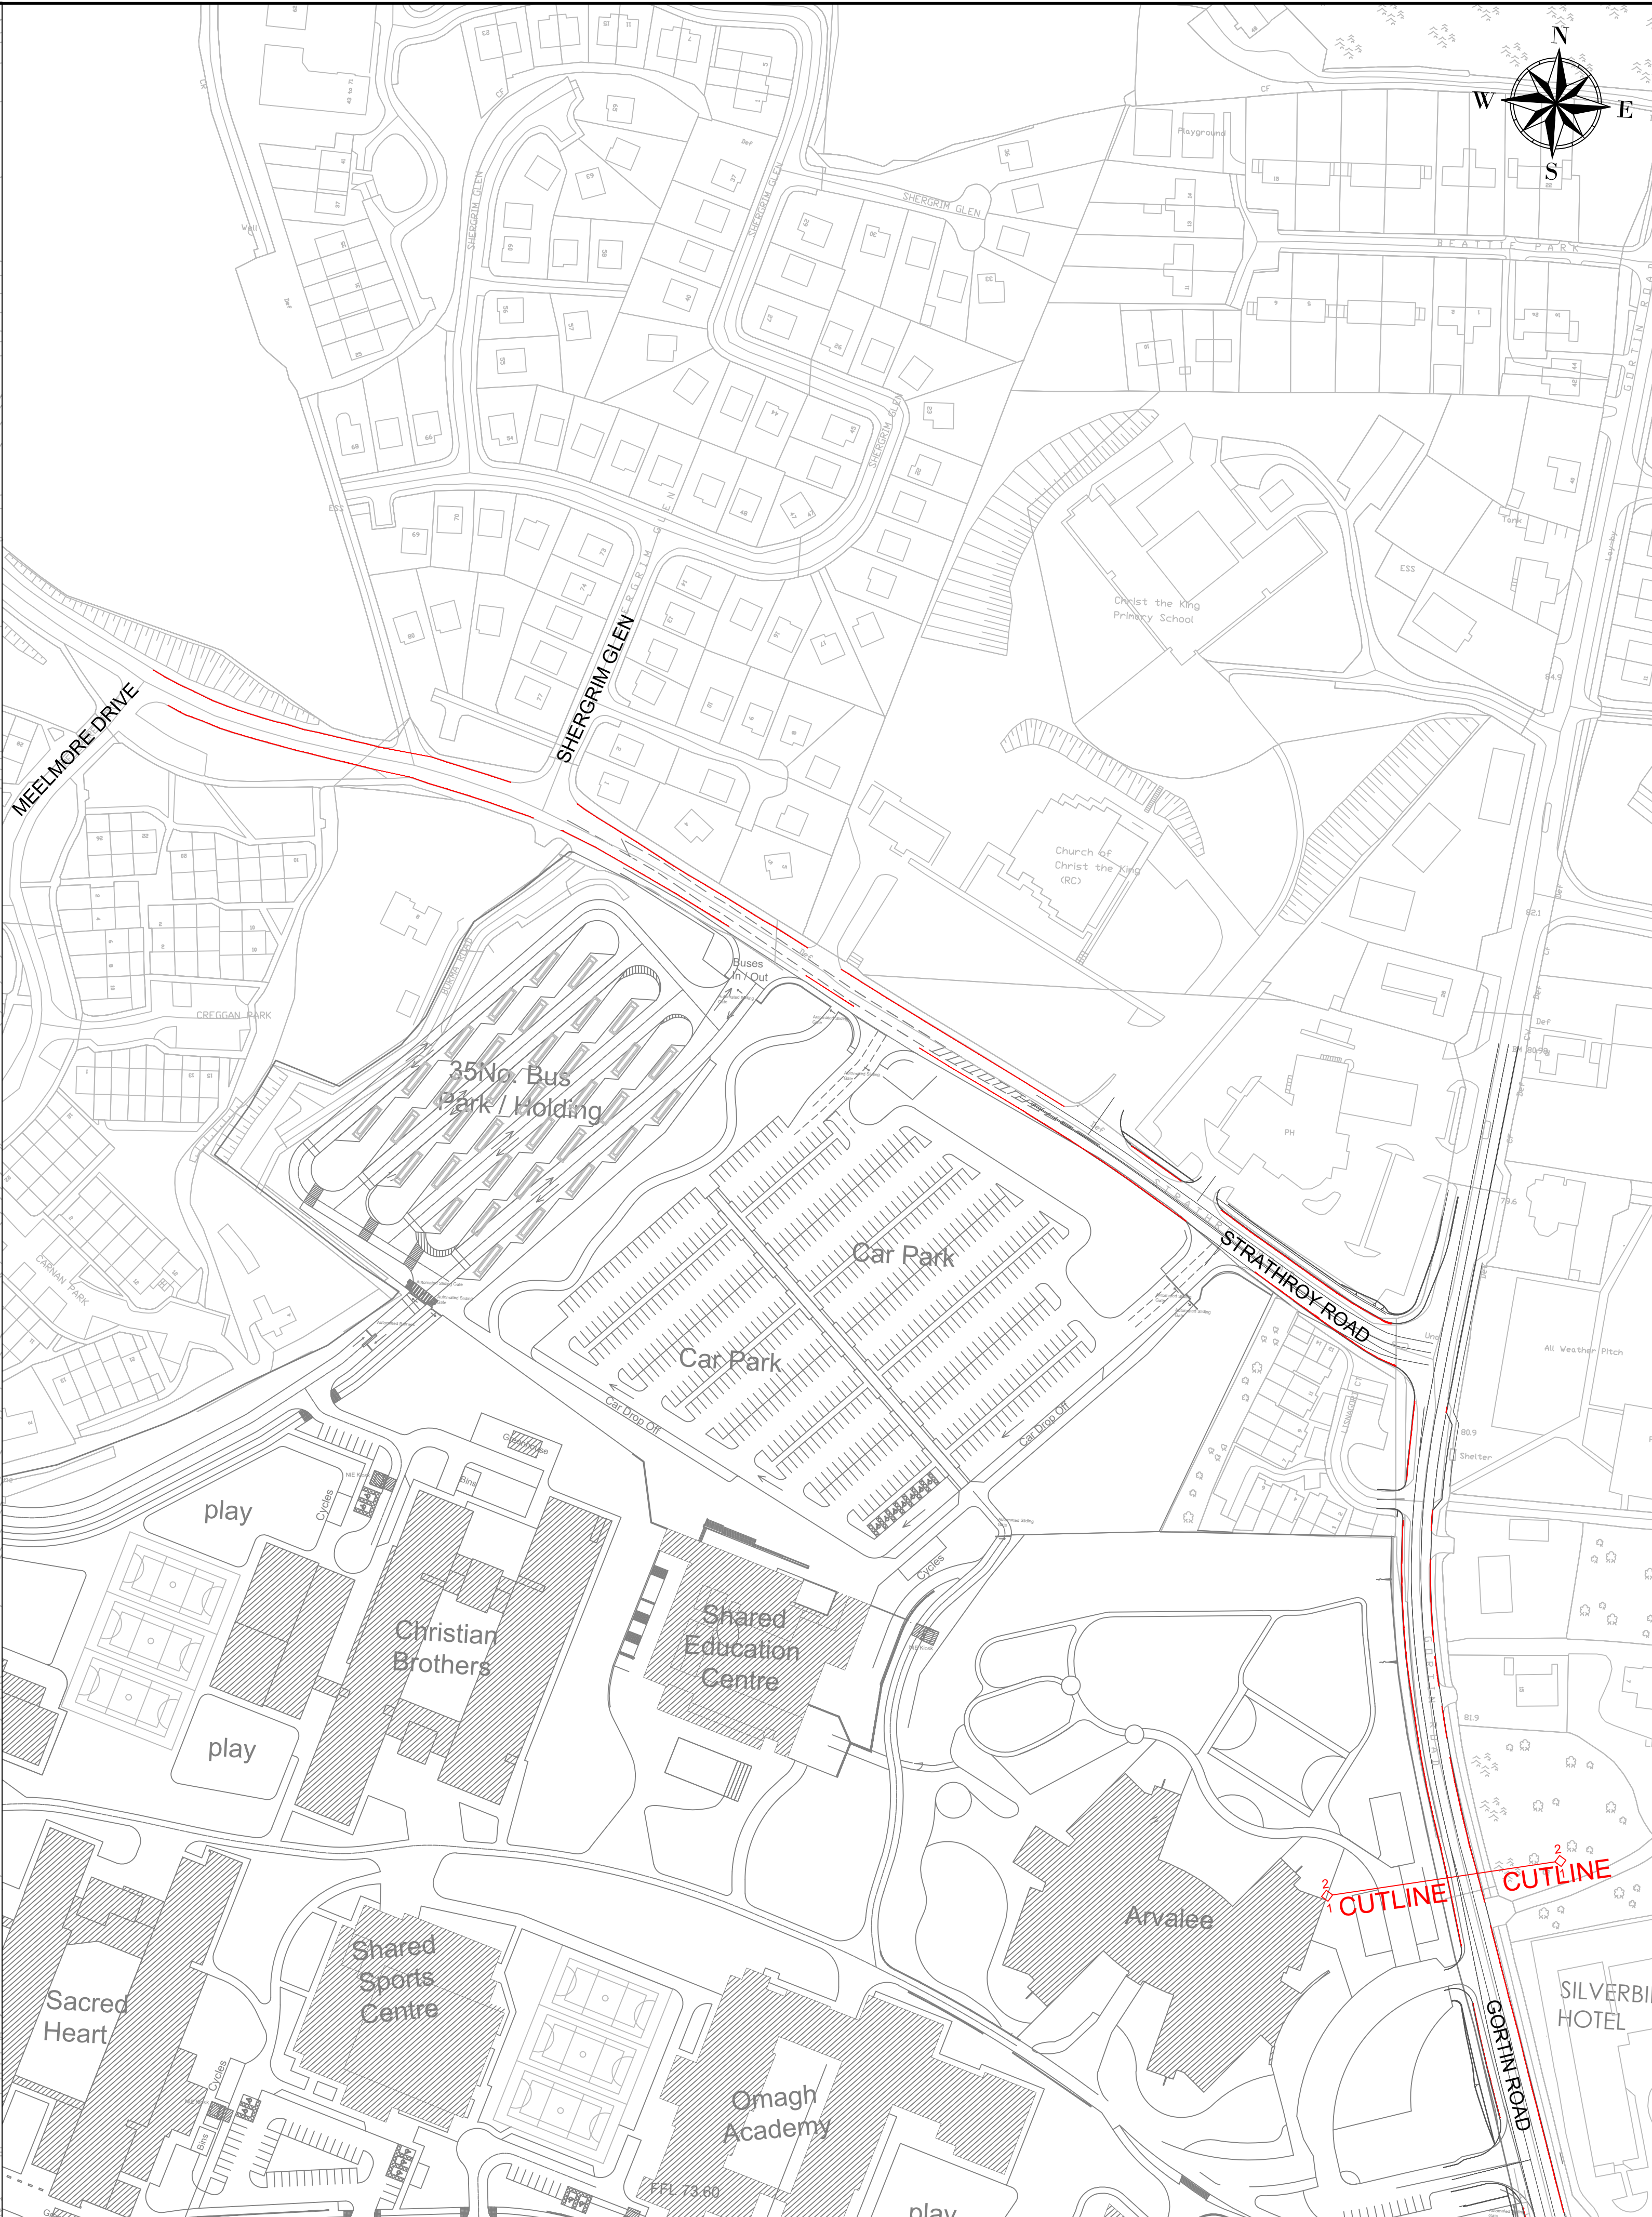

DO NOT SCALE

Key

—

Ordnance Survey

—

Proposed Design

—

Proposed Urban Clearway

DRAWING STATUS:

SUITABILITY:

CLIENT:

Department for

Infrastructure

An Roinn

Bonneagair

Department for

Infrastructure

www.infrastructure-ni.gov.uk

PROJECT TITLE:

B48 GORTIN ROAD WIDENING, OMAGH

DRAWING TITLE:

MOUNTJOY RD, GORTIN RD & STRATHROY RD URBAN CLEARWAY
SHEET 1 OF 1

SCALE:

1:1250

DRAWN:

MMcE

CHECKED:

CMcG

APPROVED:

TB

AUTHORISED:

HG

ORIGINAL SIZE:

A1

DATE:

13/04/2026

DATE:

13/04/2026

DRAWING NUMBER:

Project Originator System Key Type Number

UK0039665-WSP-HGN-XX-D-H-0001

REVISION:

P01

©

WSP UK Ltd