


# Warrenpoint Port

KEY

RED LINE = Port Boundary

Product inspection Facility

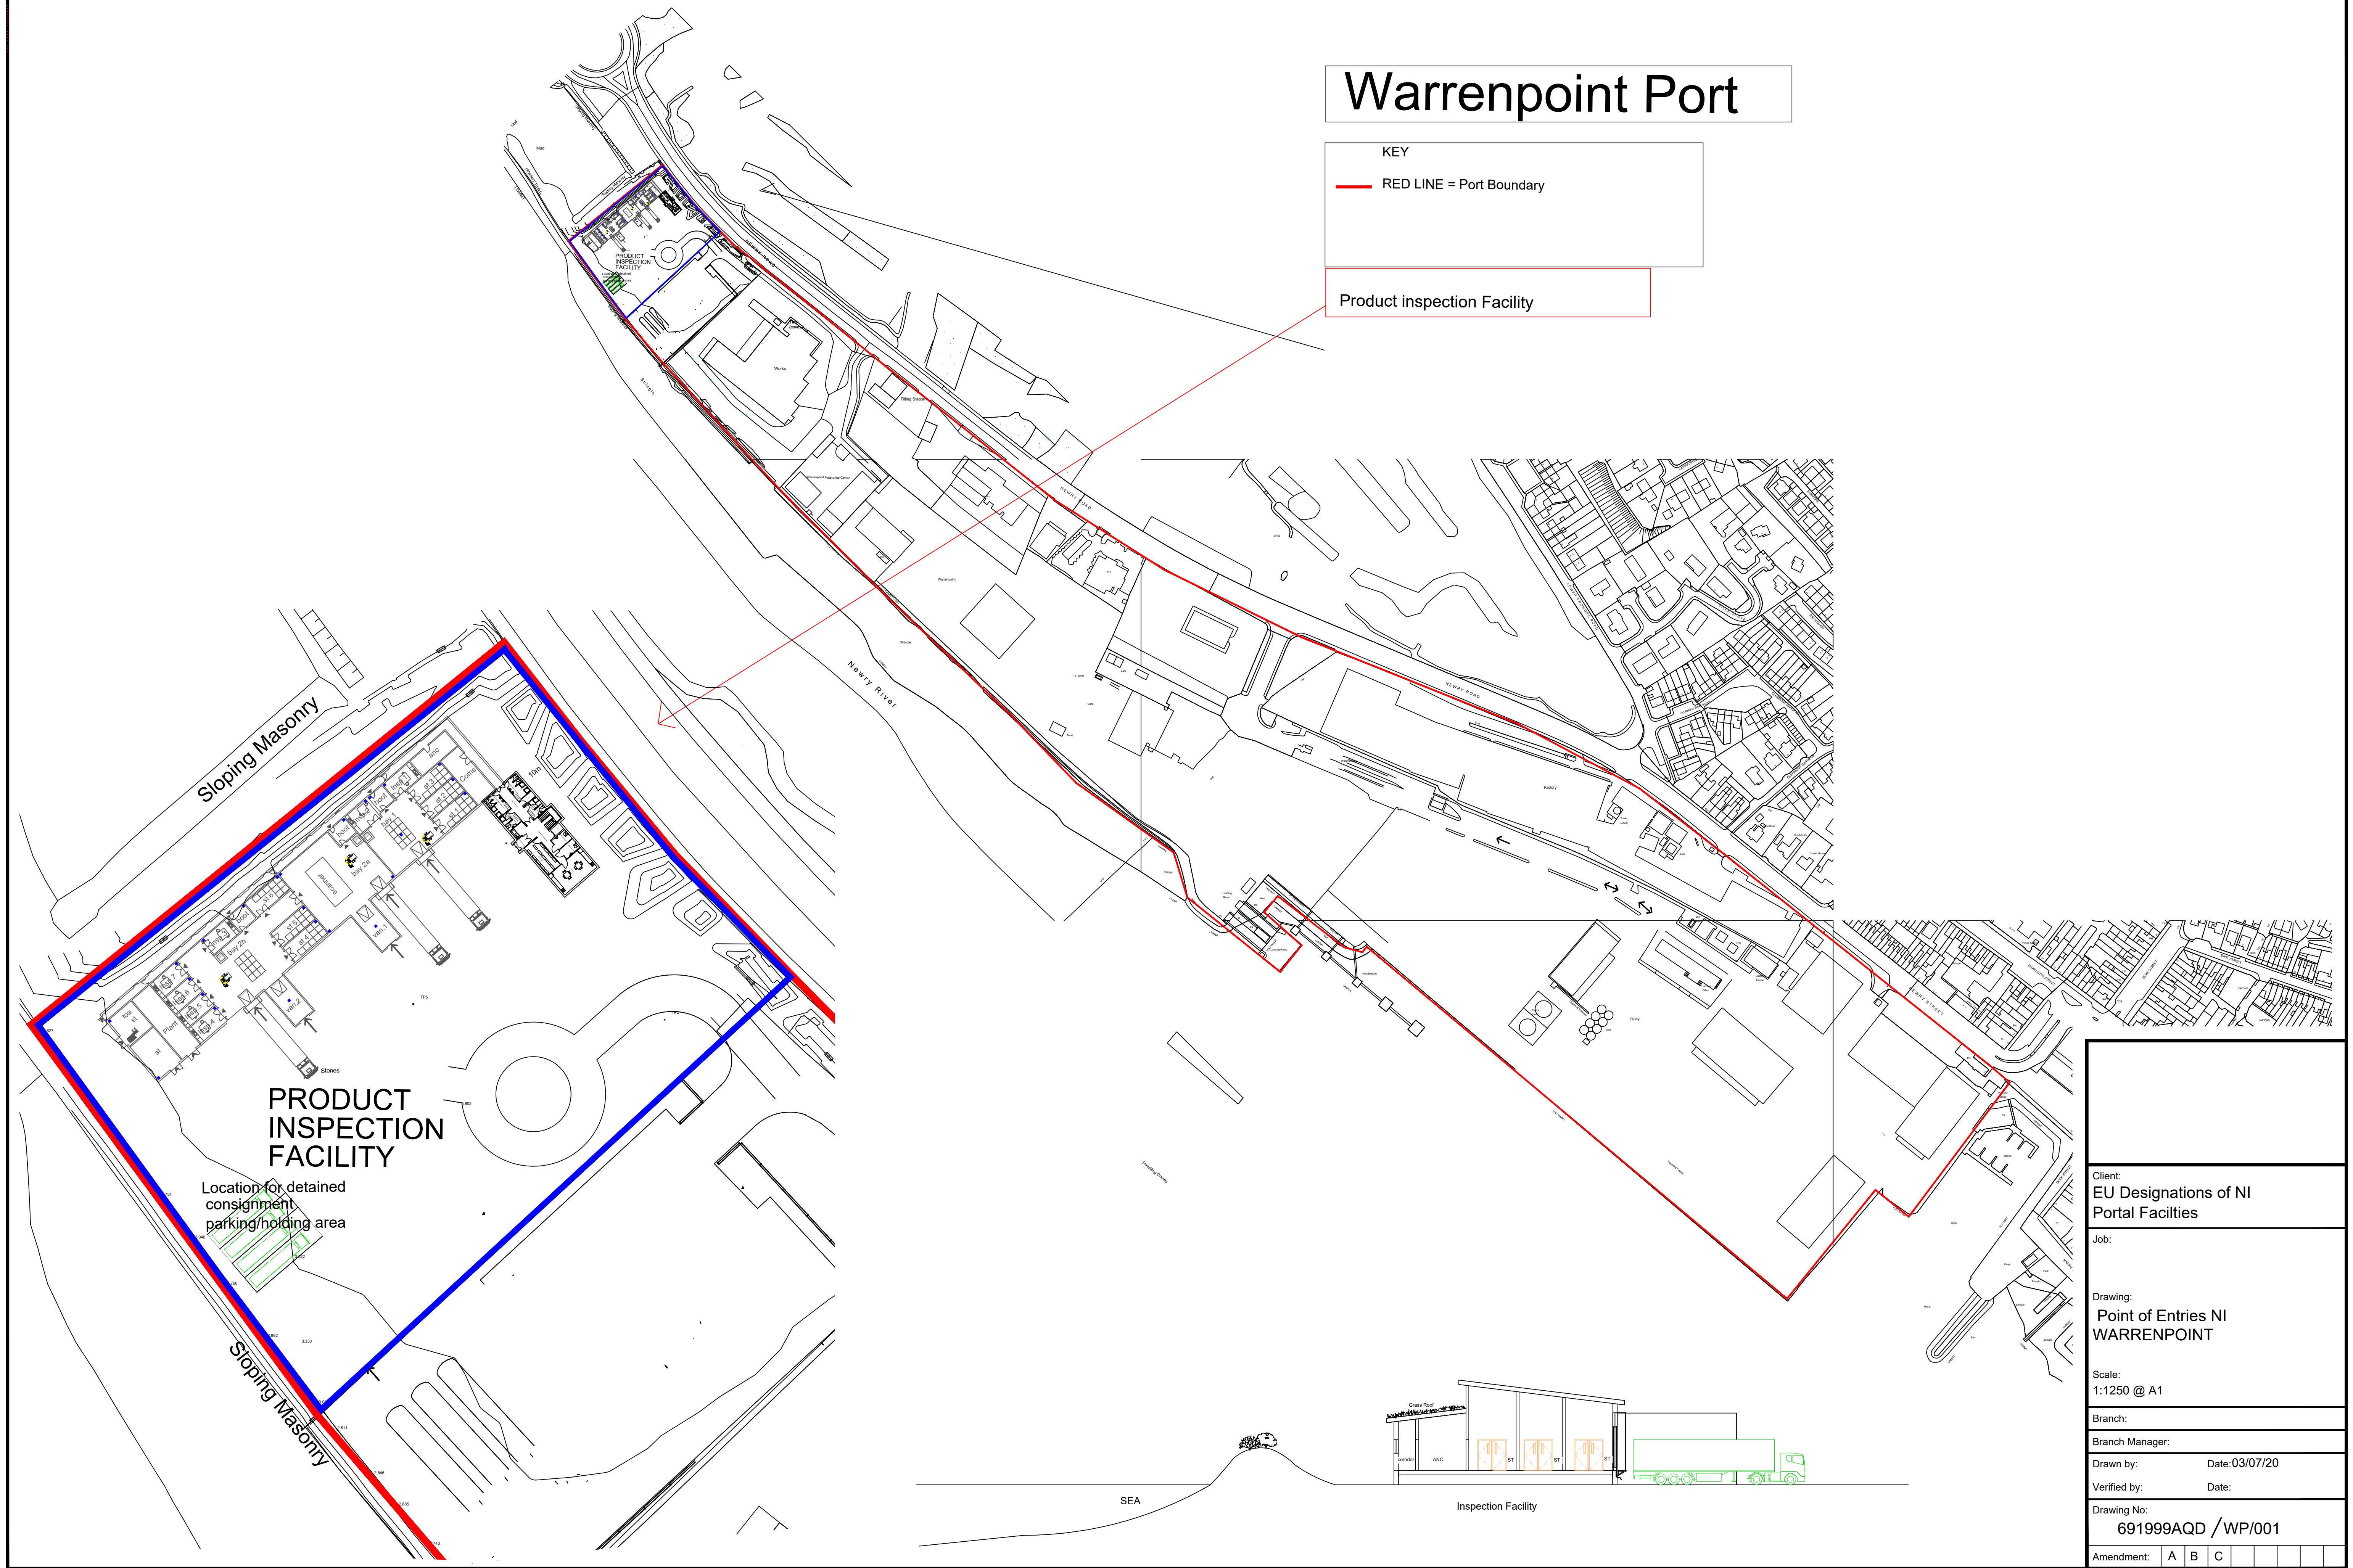

Client: EU Designations of NI Portal Facilities						
Job:						
Drawing: Point of Entries NI WARRENPOINT						
Scale: 1:1250 @ A1						
Branch:						
Branch Manager:						
Drawn by:			Date:03/07/20			
Verified by:			Date:			
Drawing No: 691999AQD /WP/001						
Amendment:	A	B	C			